


PROJECT REFERENCE NO. SM-57050	SHEET NO. 4
RW SHEET NO.	
ROADWAY DESIGN ENGINEER	HYDRAULICS ENGINEER
INCOMPLETE PLANS DO NOT USE FOR R/W ACQUISITION	
DOCUMENT NOT CONSIDERED FINAL UNLESS ALL SIGNATURES COMPLETED	
SEE SHEET 5 FOR -L- PROFILE	

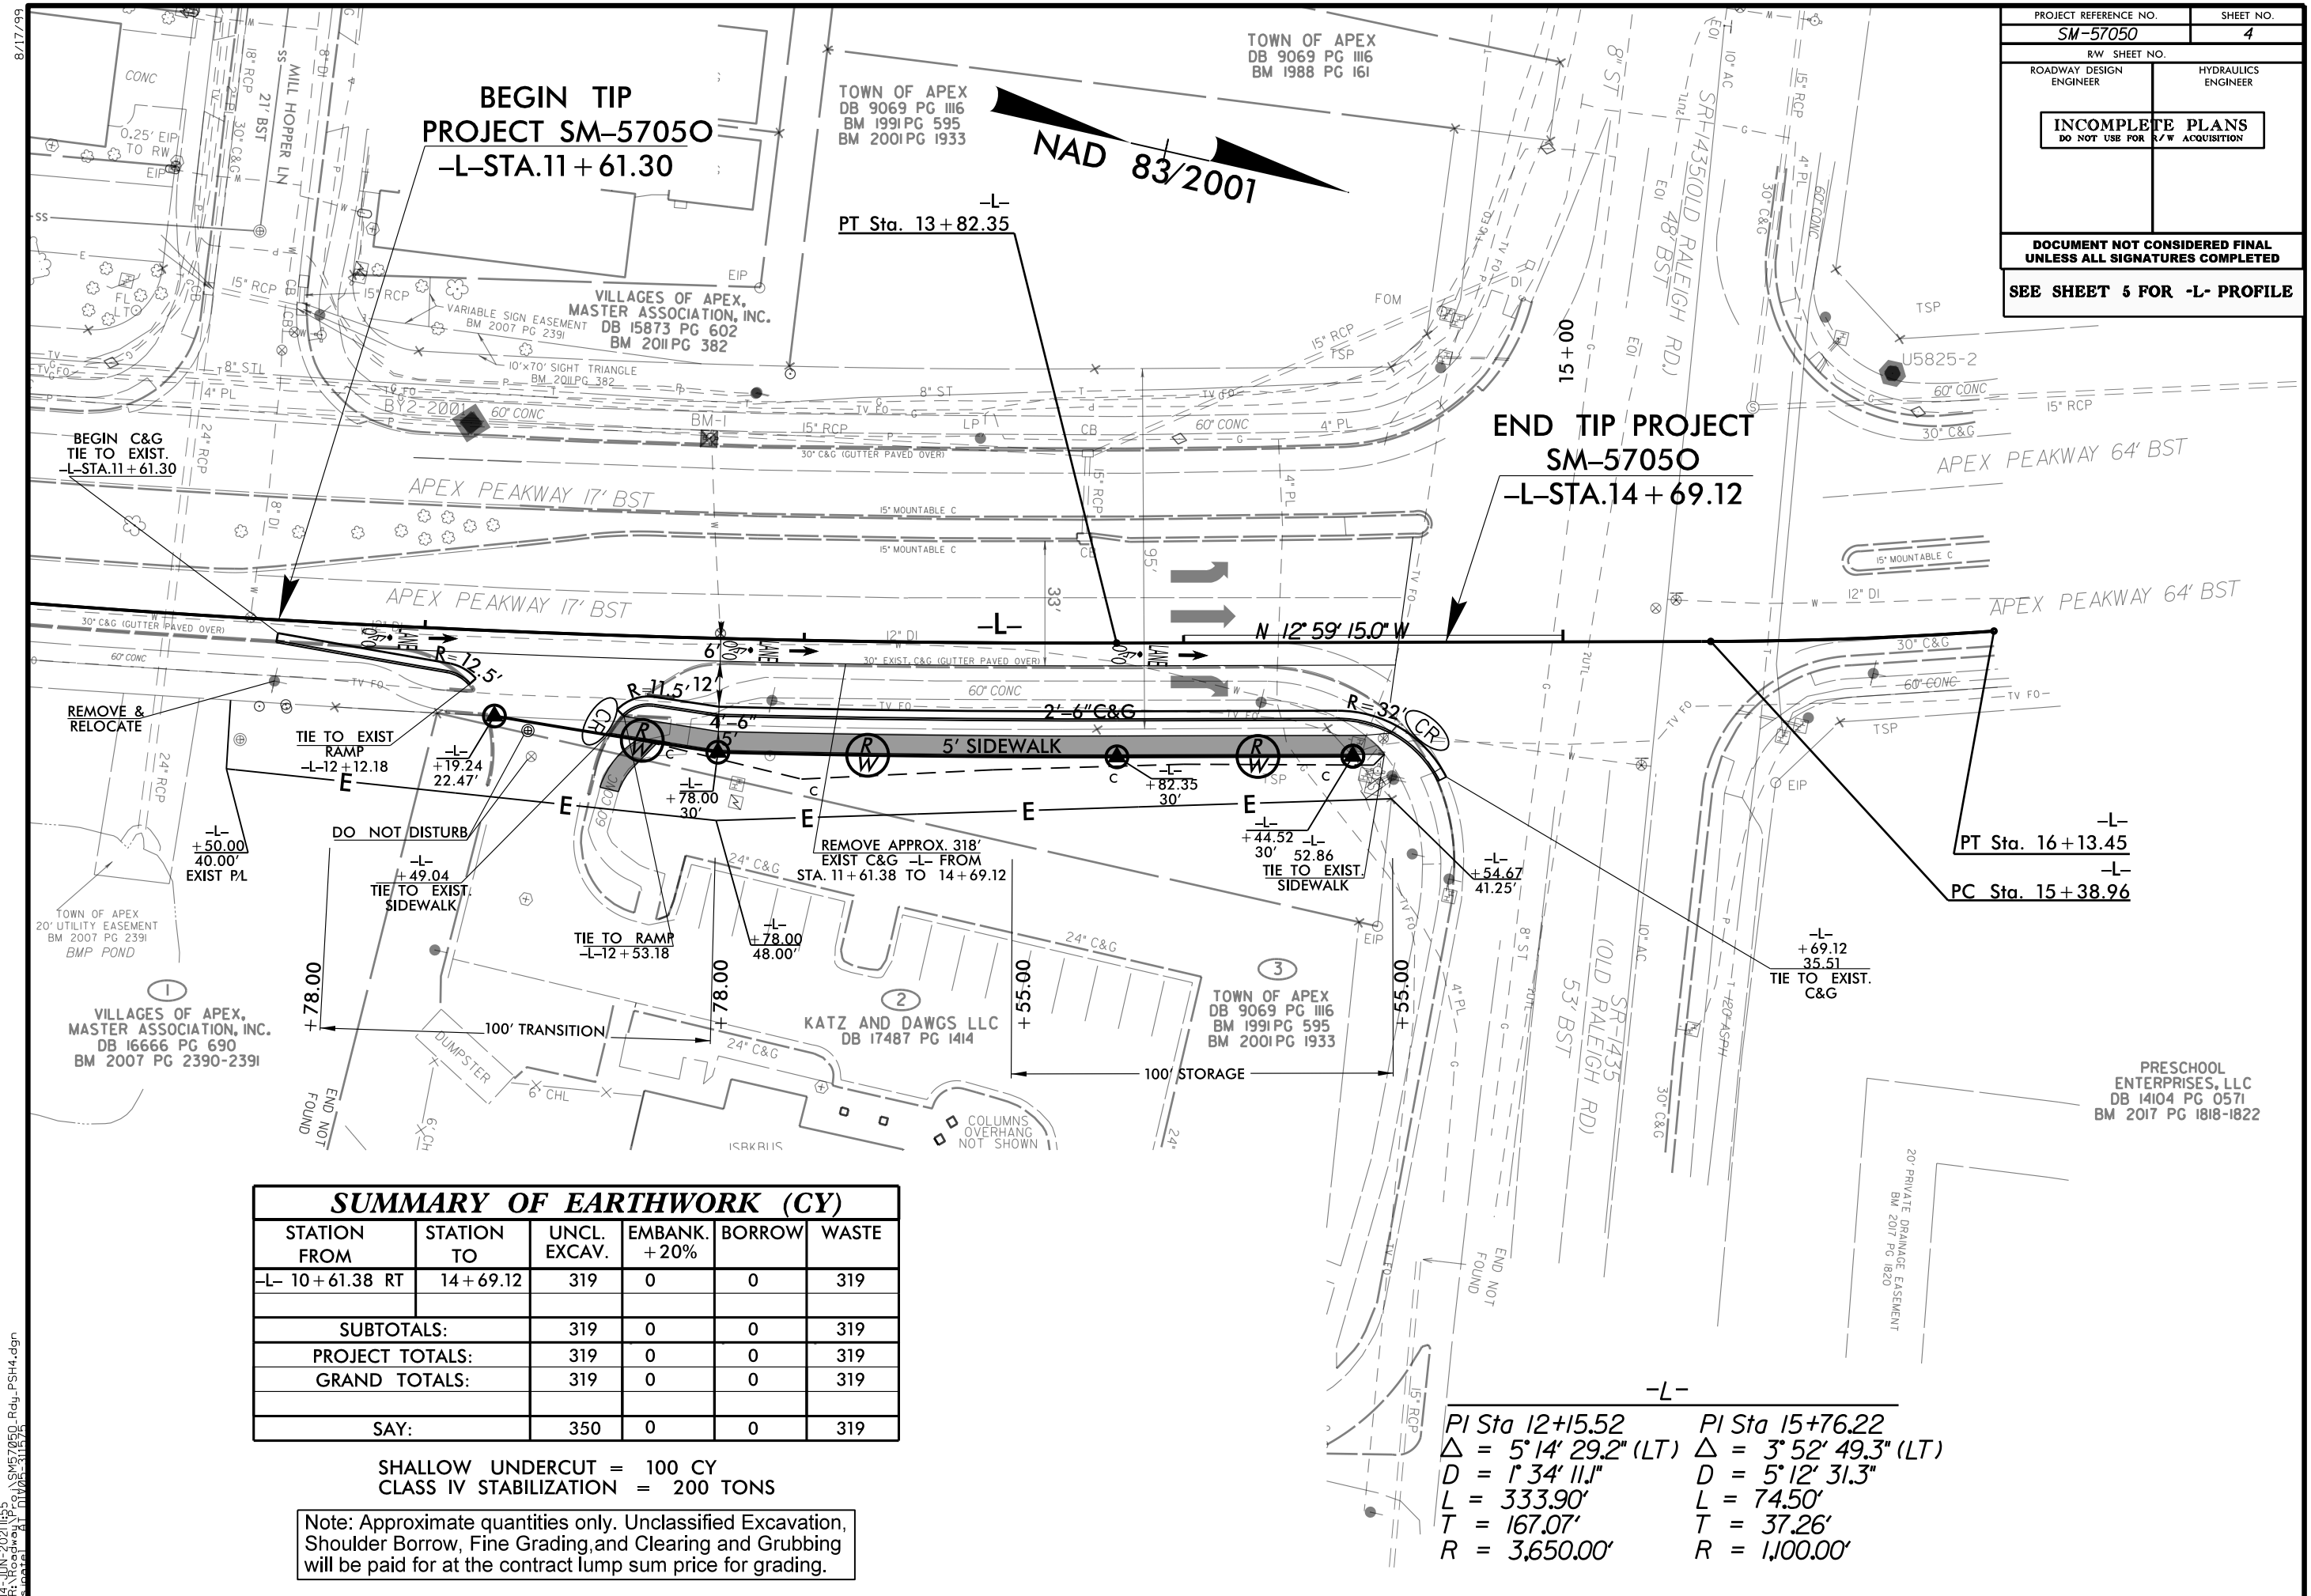

SUMMARY OF EARTHWORK (CY)					
STATION FROM	STATION TO	UNCL. EXCAV.	EMBANK. +20%	BORROW	WASTE
-L- 10+61.38	RT 14+69.12	319	0	0	319
SUBTOTALS:		319	0	0	319
PROJECT TOTALS:		319	0	0	319
GRAND TOTALS:		319	0	0	319
SAY:		350	0	0	319

SHALLOW UNDERCUT = 100 CY
 CLASS IV STABILIZATION = 200 TONS

Note: Approximate quantities only. Unclassified Excavation, Shoulder Borrow, Fine Grading, and Clearing and Grubbing will be paid for at the contract lump sum price for grading.

PI Sta 12+15.52	PI Sta 15+76.22
$\Delta = 5' 14' 29.2"$ (LT)	$\Delta = 3' 52' 49.3"$ (LT)
$D = 1' 34' 11.1"$	$D = 5' 12' 31.3"$
$L = 333.90'$	$L = 74.50'$
$T = 167.07'$	$T = 37.26'$
$R = 3,650.00'$	$R = 1,100.00'$

8/17/99
 14-JUN-2021 11:55
 R:\Roadway\Projects\SM57050_Rdy_PSH4.dgn
 11/15/21