


**NOTES:**

1. BENCHES SHALL BE KAY PARK RECREATION MODEL NO 6CB2SYPIG OR EQUIVALENT.
2. BENCHES TO BE INSTALLED BY THE CONTRACTOR IN ACCORDANCE WITH MANUFACTURER'S SPECIFICATIONS AND DETAILS.
3. BENCHES SHALL BE MOUNTED IN CONCRETE AND PAD POURED AFTER BENCHES ARE SECURED.
4. TRASH RECEPTACLE SHALL BE OCC OUTDOORS REC-S8331A-00-092 (BLACK) WITH DOME LID AND PUSH DOOR (BLACK) OR EQUIVALENT.
5. RECYCLING RECEPTACLE SHALL BE OCC OUTDOORS REC-S8331A-00-055 (BLUE) WITH DOME LID AND PUSH DOOR (BLUE) OR EQUIVALENT.
6. DOG STATION SHALL BE CROWN PRODUCTS REGAL PET WASTE STATION, ID NO. PP-H-DSP, COLOR HUNTER GREEN, OR EQUIVALENT.
7. DOG STATION, TRASH AND RECYCLE RECEPTACLES TO BE INSTALLED BY THE CONTRACTOR IN ACCORDANCE WITH MANUFACTURER'S SPECIFICATIONS AND DETAILS.

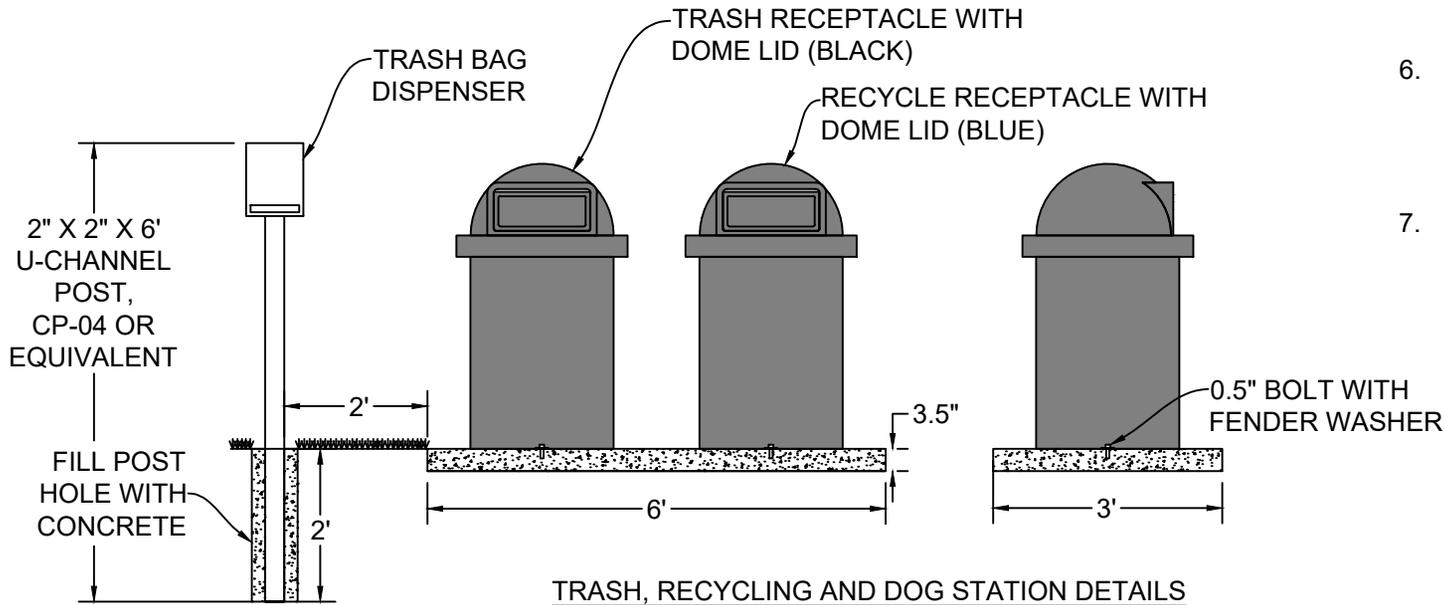

TOWN OF APEX  
STANDARDS

EFFECTIVE: AUGUST 12, 2025

**BENCH, TRASH, RECYCLING, DOG STATION**

STD. NO.

**900.05**

SHEET 1 OF 1