


NOTES:

1. NO CONCRETE CRADLE REQUIRED FOR SEPARATION GREATER THAN 18"
2. ALL PIPE BELLS SHALL BE LOCATED OUTSIDE OF CONCRETE CRADLE.

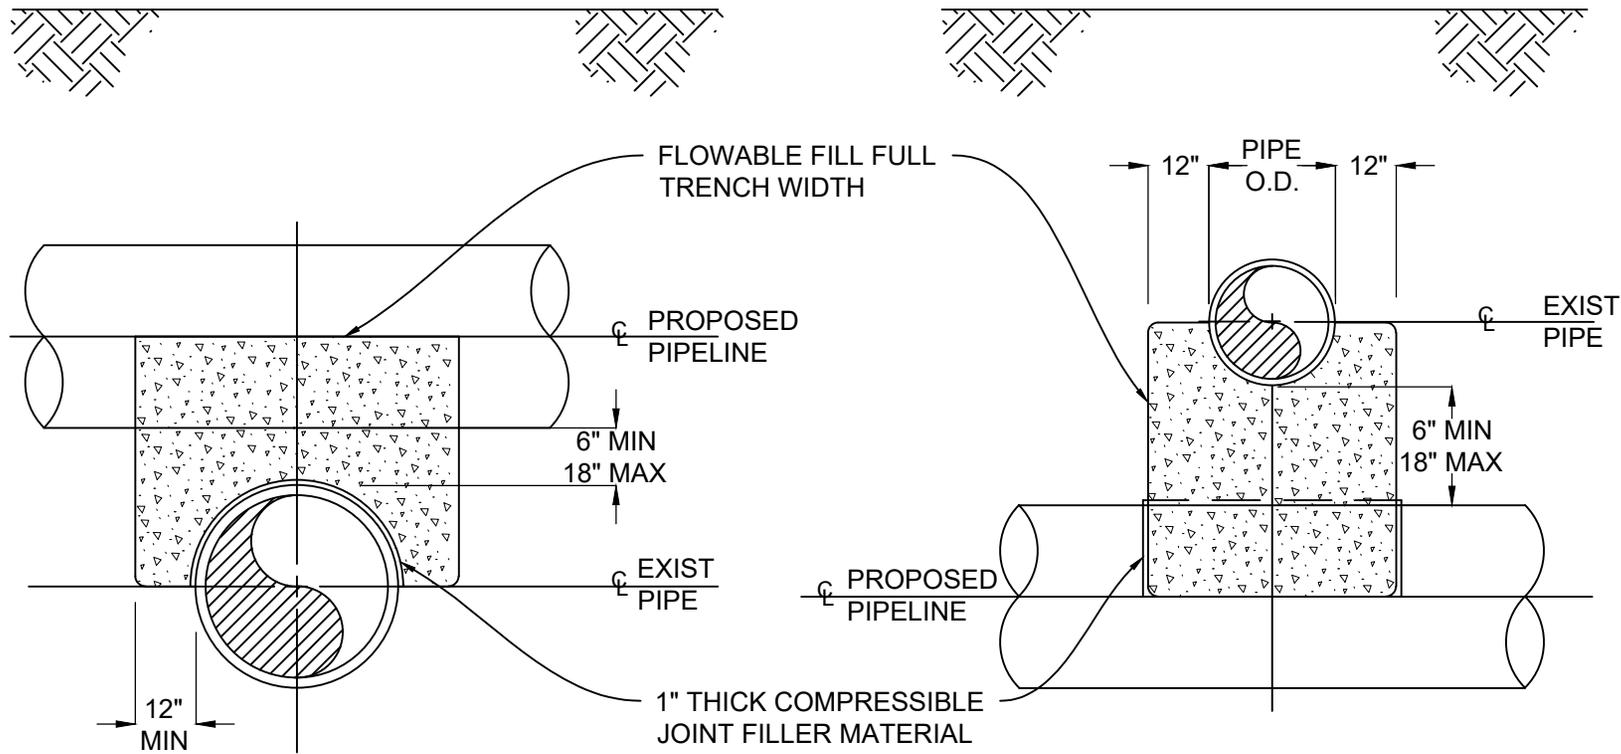

PROPOSED PIPELINE OVER EXISTING PIPE

PROPOSED PIPELINE UNDER EXISTING PIPE