


NOTES:

1. ADD 3 STRANDS OF BARB WIRE ALONG THE TOP OF FENCE AS DIRECTED (SEE SPECS).
2. ALL RAILS AND POSTS TO BE SCH. 40 GALV. STEEL PIPE WITH BLACK VINYL COATING.
3. POSTS TO BE SET IN CONCRETE.
4. IF ROCK IS ENCOUNTERED WHEN SETTING POSTS, DRILL HOLES 4-INCHES LARGER IN DIAMETER THAN POSTS AND BACKFILL TO GRADE WITH CLASS "B" CONCRETE.
5. PERIMETER OF FENCE SHALL BE SCREENED WITH PLANTINGS IN ACCORDANCE WITH PLANNING DEPARTMENT REQUIREMENTS. IF PLANTINGS ARE NOT FEASIBLE, BLACK VINYL COATING PRIVACY SLATS MAY BE USED.

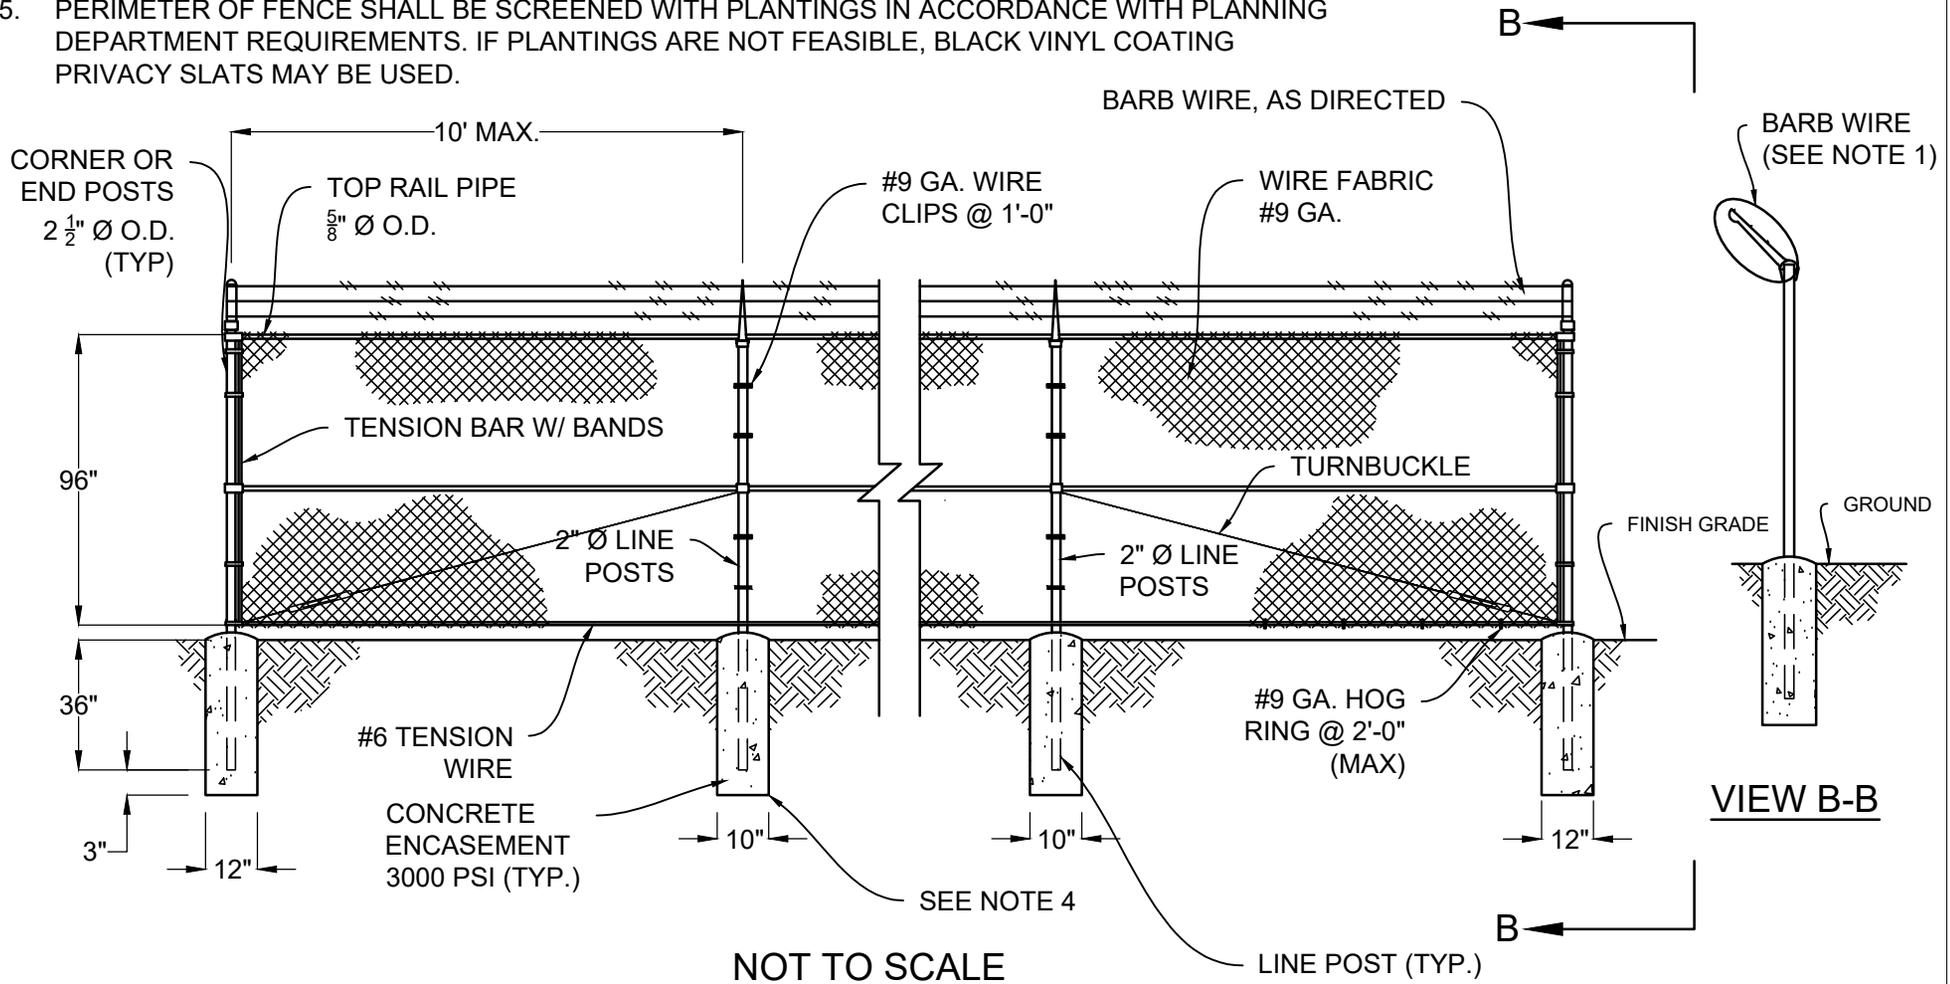

TOWN OF APEX
STANDARDS

EFFECTIVE: FEBRUARY 28, 2023

TYPICAL CHAIN LINK FENCE

STD. NO.

800.07

SHEET 1 OF 1