


NOTES:

1. ADD 3 STRANDS OF BARB WIRE ALONG THE TOP OF FENCE AS DIRECTED (SEE SPECS).
2. ALL RAILS AND POSTS TO BE SCH. 40 GALV. STEEL PIPE WITH BLACK VINYL COATING.
3. POSTS TO BE SET IN CONCRETE
4. IF ROCK IS ENCOUNTERED WHEN SETTING POSTS, DRILL HOLES 4-INCHES LARGER IN DIAMETER THAN POSTS AND BACKFILL TO GRADE WITH CLASS "B" CONCRETE.
5. DOUBLE GATE SHALL HAVE A STRONG LOCK MECHANISM, DROP ROD, AND TRUSS ROD
6. GATES SHALL HAVE BLACK VINYL COATED PRIVACY SLATS.

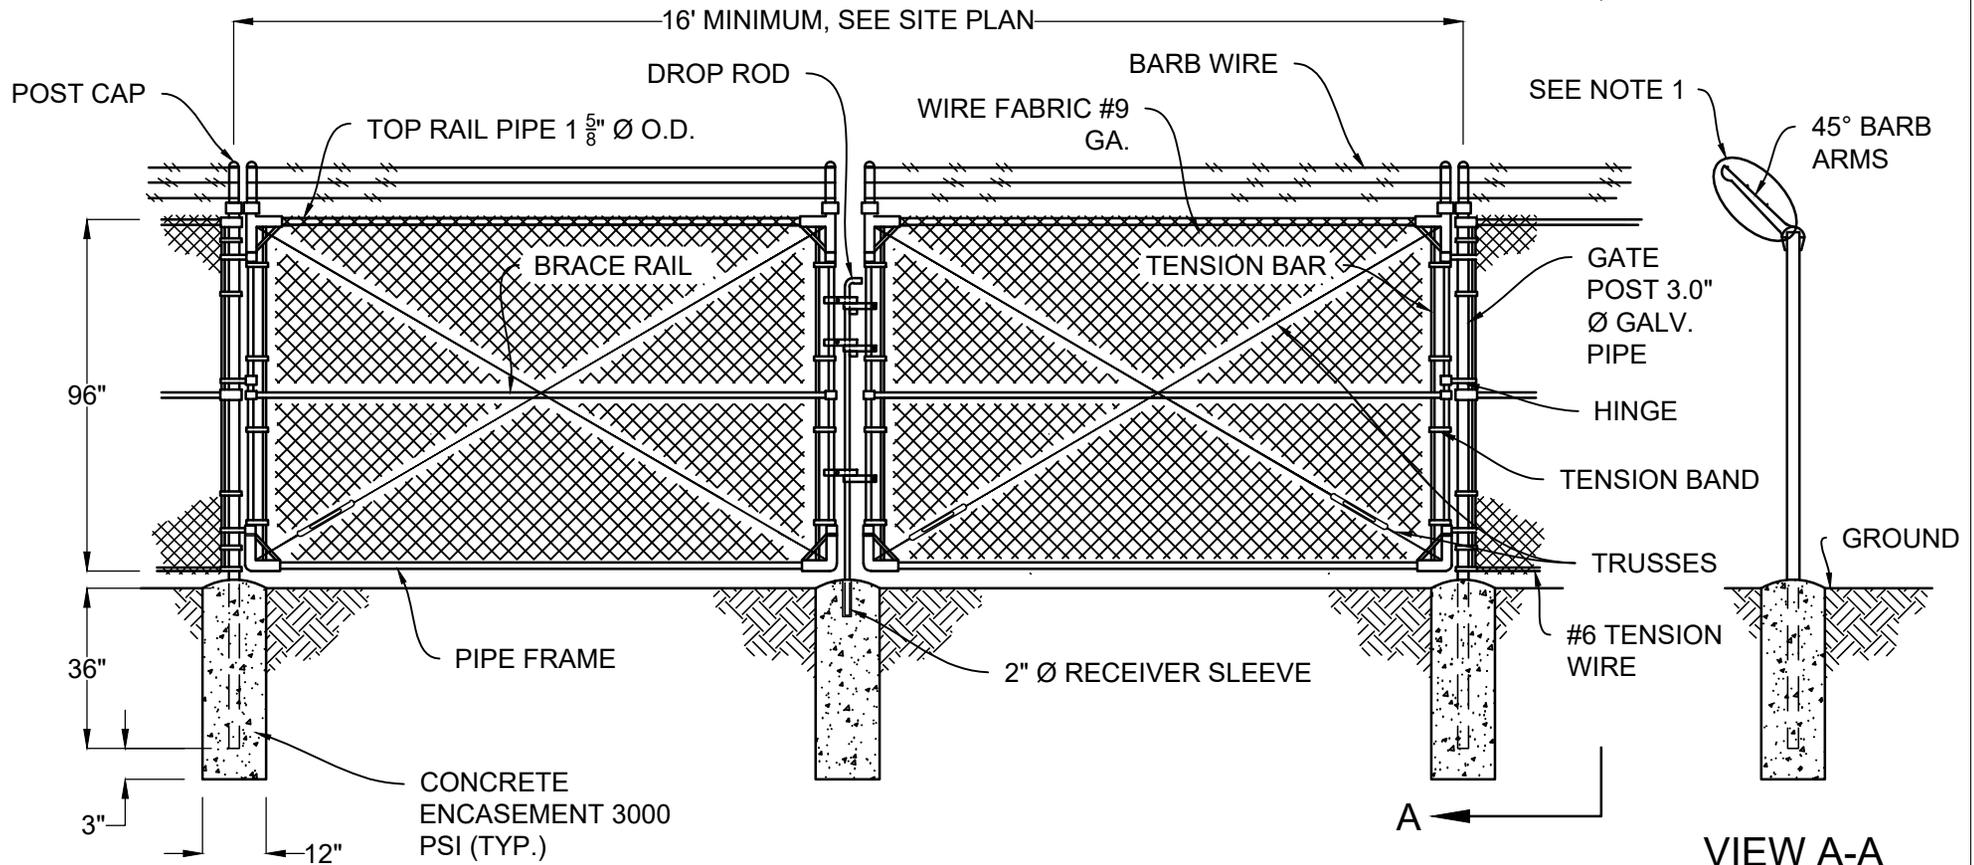

**TOWN OF APEX
STANDARDS**

TYPICAL SECURITY DOUBLE GATE

EFFECTIVE: MARCH 23, 2021

STD. NO.

800.08

SHEET 1 OF 1