


NOTES:

1. RESIDENTIAL DRIVEWAYS TO BE 12' TO 24' WIDTH EXCEPT WHEN CONNECTING TO AN ALLEY WIDTH MAY BE INCREASED TO ALLOW AN ADDITIONAL 9' WIDE PARKING PAD IF DISTANCE FROM THE ALLEY TO THE STRUCTURE IS LESS THAN 18'.
2. COMMERCIAL & INDUSTRIAL DRIVEWAYS TO BE 18' TO 30' WIDTH.
3. ALLEY CONNECTIONS TO BE 16' WIDTH.
4. ALL CONCRETE SHALL BE 3000 PSI.
5. PIPE SHALL BE SIZED BY ENGINEER.
6. HEADWALLS, ENDWALLS, OR FLARED END SECTIONS SHALL BE INSTALLED AT ENDS OF DRIVEWAY PIPE.
7. LOCATE DRIVEWAYS A MINIMUM OF 3 FEET FROM SEWER SERVICE LINES.

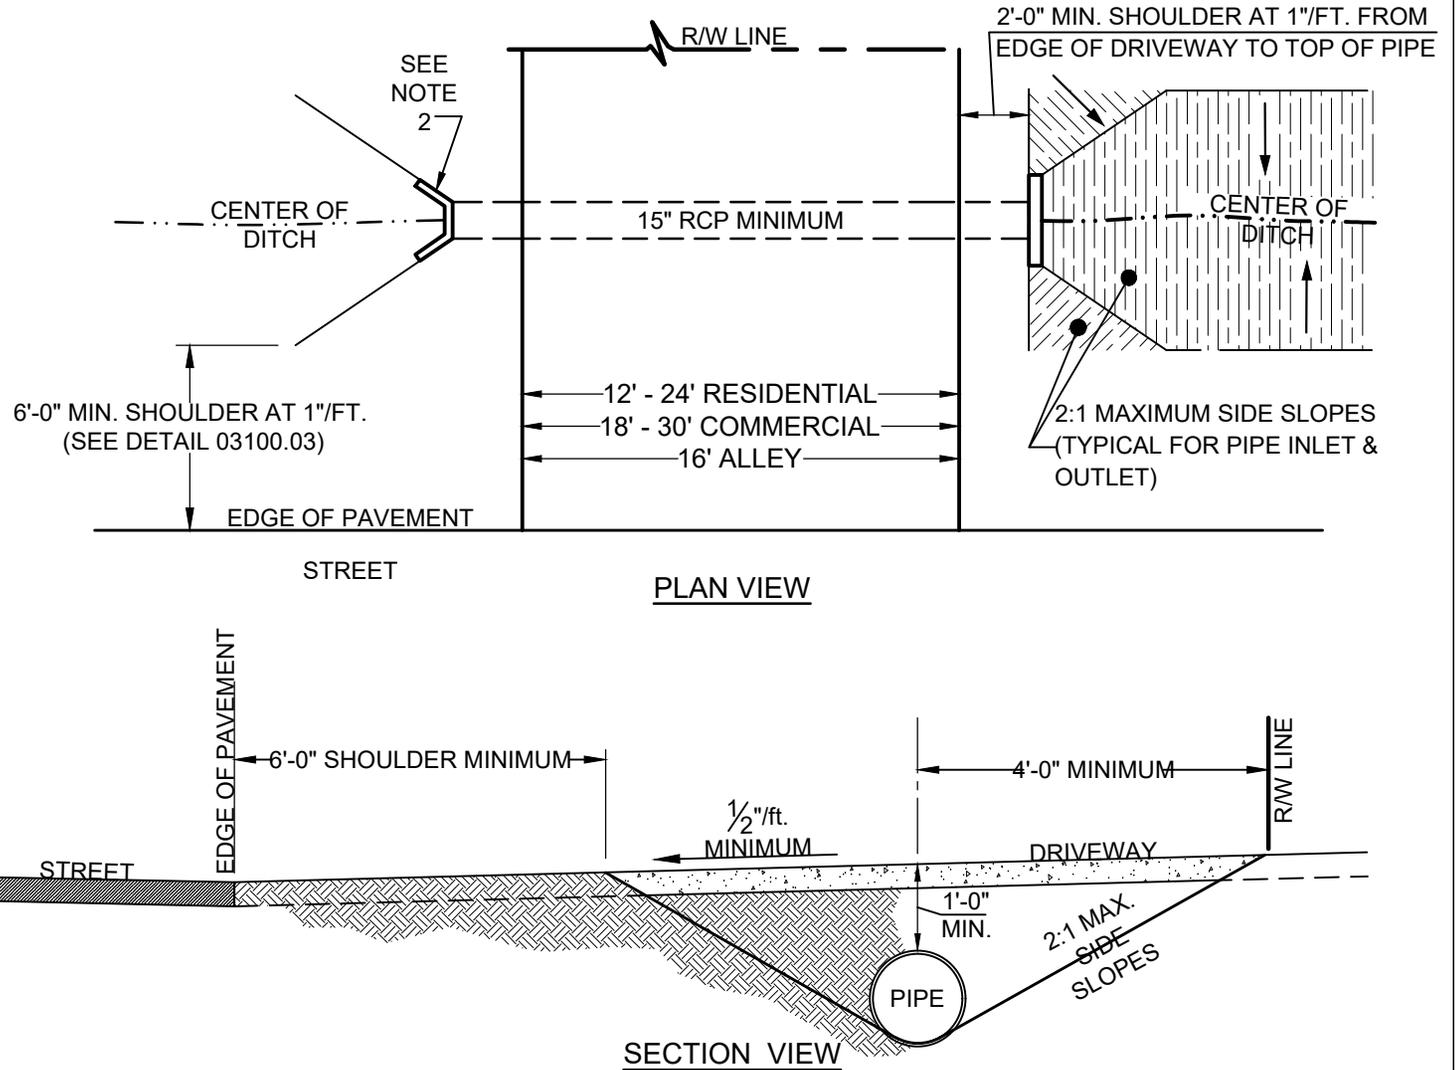

**TOWN OF APEX
STANDARDS**

EFFECTIVE: APRIL 12, 2022

DRIVEWAY APRON (NO CURB & GUTTER)

STD. NO.

300.07

SHEET 2 OF 2