



LANDING PAD W/ SIDEWALK & UTILITY STRIP

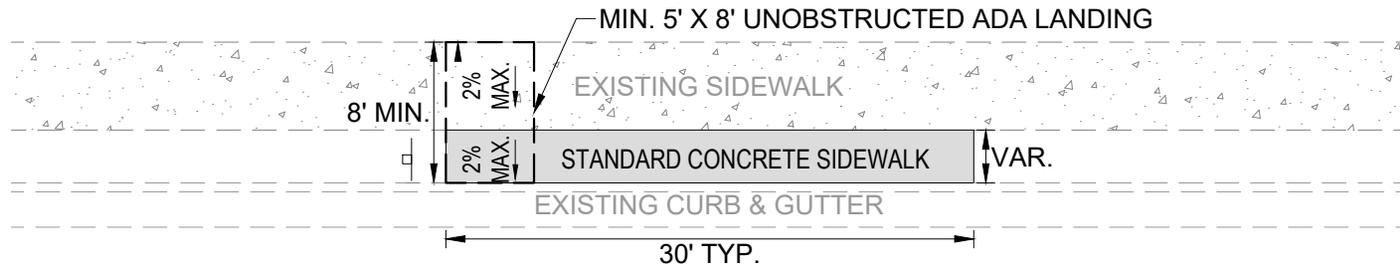

LANDING PAD W/ SIDEWALK AT BACK OF CURB

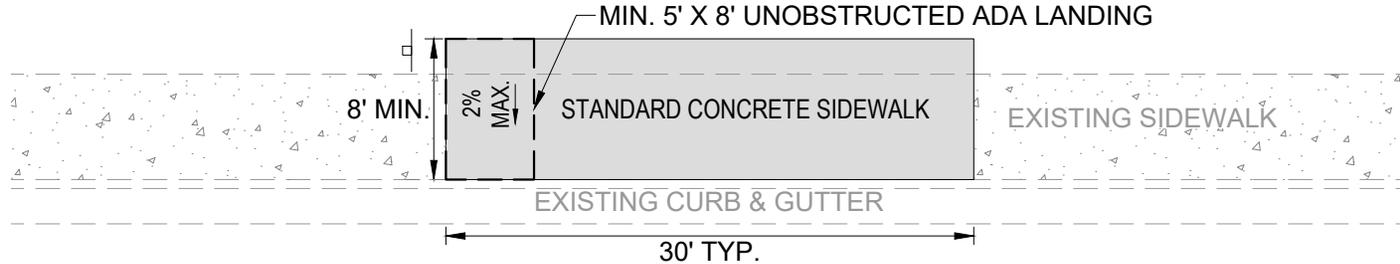

**NOTES:**

1. EVALUATE EXISTING SIDEWALK FOR ADA COMPLIANCE. REMOVE AND REPLACE AS NEEDED.
2. EXISTING SIDEWALK SHALL BE REMOVED AND REPLACED AT THE DISCRETION OF THE ENGINEER.
3. GRADE TO DIVERT STORMWATER AWAY FROM THE LANDING PAD.
4. INSTALL EXPANSION JOINT BETWEEN ALL NEW AND EXISTING CONCRETE.
5. IN CONSTRAINED AREAS THE LANDING PAD LENGTH MAY BE NARROWED TO THE 5 FEET ADA MINIMUM SUBJECT TO REVIEW AND APPROVAL.
6. A FLAT CLEARED AREA 1 FOOT MINIMUM WIDTH SHALL BE ESTABLISHED AROUND THE LANDING PAD.