



**3-LANE THOROUGHFARE**

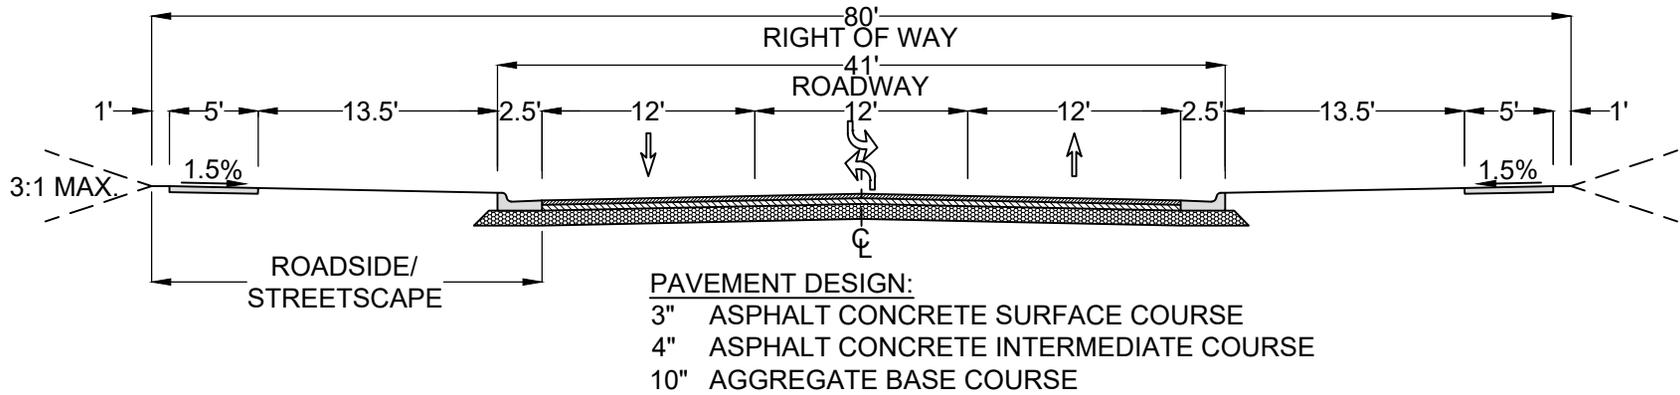

**6-LANE THOROUGHFARE**

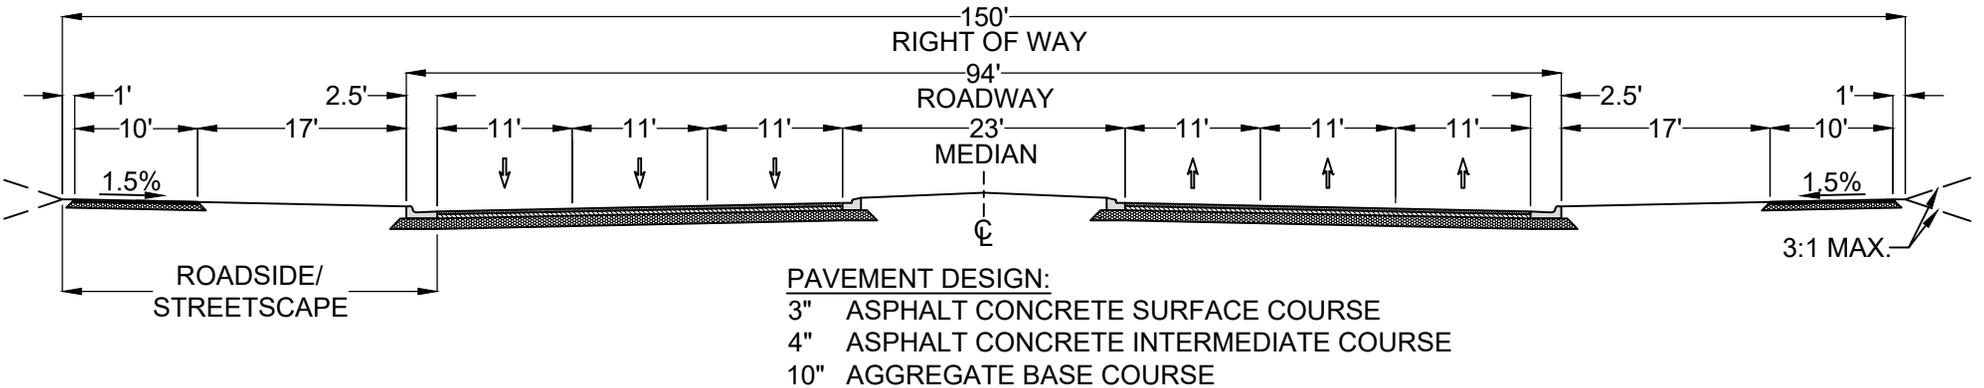

**NOTE:**

1. PAVEMENT DESIGN SHOWN IS THE MINIMUM FOR THE RESPECTIVE TYPICAL SECTION. CALCULATED PAVEMENT DESIGN MAY DIFFER.
2. NORMAL CROWN OF 1/4 INCH PER FOOT SHALL BE USED UNLESS OTHERWISE DIRECTED BY TOWN ENGINEER.
3. LANE WIDTHS SHALL BE MARKED PER THE DIMENSIONS SHOWN.
4. ROADSIDE / STREETSCAPE TREATMENTS ARE CONTEXT SENSITIVE. REFER TO ADVANCE APEX: THE 2045 TRANSPORTATION PLAN FOR APPROPRIATE CONTEXT, AND THE BICYCLE AND PEDESTRIAN SYSTEM PLAN MAP FOR APPROPRIATE FACILITY TYPE.