



**MAINTENANCE NOTES:**

1. INSPECT DIVERSION DITCH WEEKLY AND AFTER RUNOFF-PRODUCING EVENTS FOR EROSION AND GRASS ESTABLISHMENT. REPAIR EROSION, REMOVE SEDIMENT, AND RESTABILIZE DITCH AS NEEDED TO MAINTAIN THE DESIGNED CARRYING CAPACITY.
2. CHECK DAMS, WATTLES, OR OTHER APPROVED MEASURE MUST BE INSTALLED WITHIN DITCH, AND MAINTAINED AS NEEDED.

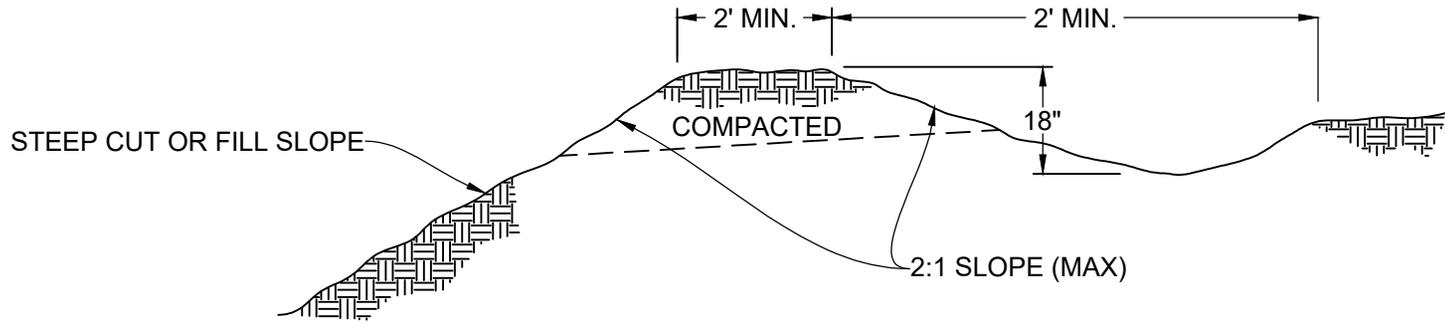

CROSS SECTION

**GENERAL NOTE:** STABILIZE DIVERSION DITCH WITH TEMPORARY SEEDING AND EROSION CONTROL NETTING.

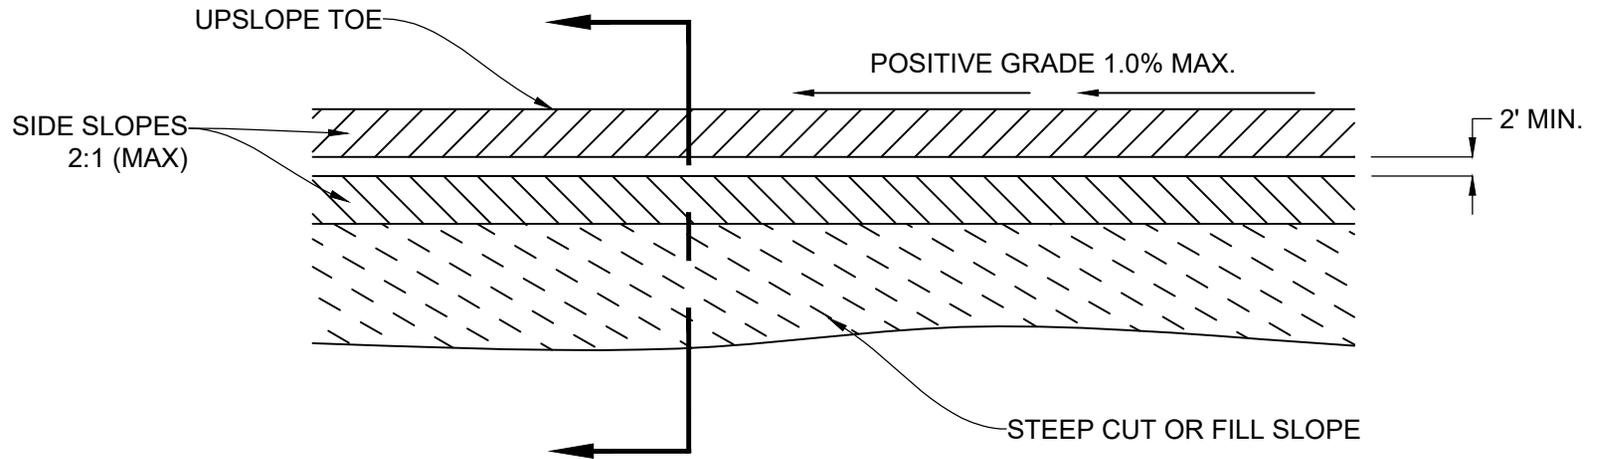

PLAN VIEW

**TOWN OF APEX  
STANDARDS**

**DIVERSION DITCH**

EFFECTIVE: JUNE 11, 2024

STD. NO.

**400.07**

SHEET 1 OF 1