
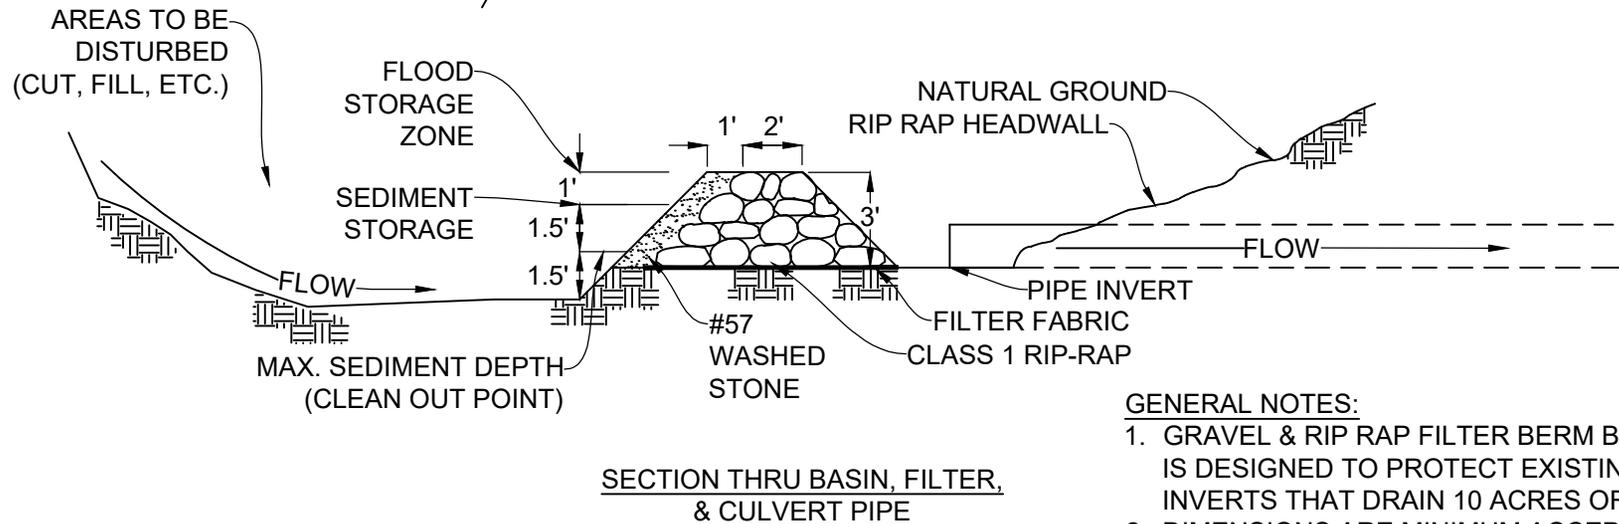


MAINTENANCE NOTES:

1. REMOVE SEDIMENT AND RESTORE STORAGE AREA WHEN SEDIMENT HAS ACCUMULATED TO $\frac{1}{2}$ DESIGN DEPTH OF TRAP.
2. REPLACE STONE AS NEEDED TO RESTORE TO INITIAL INSTALLATION CONDITIONS WHEN STONE BECOMES CLOGGED OR DISLODGED.

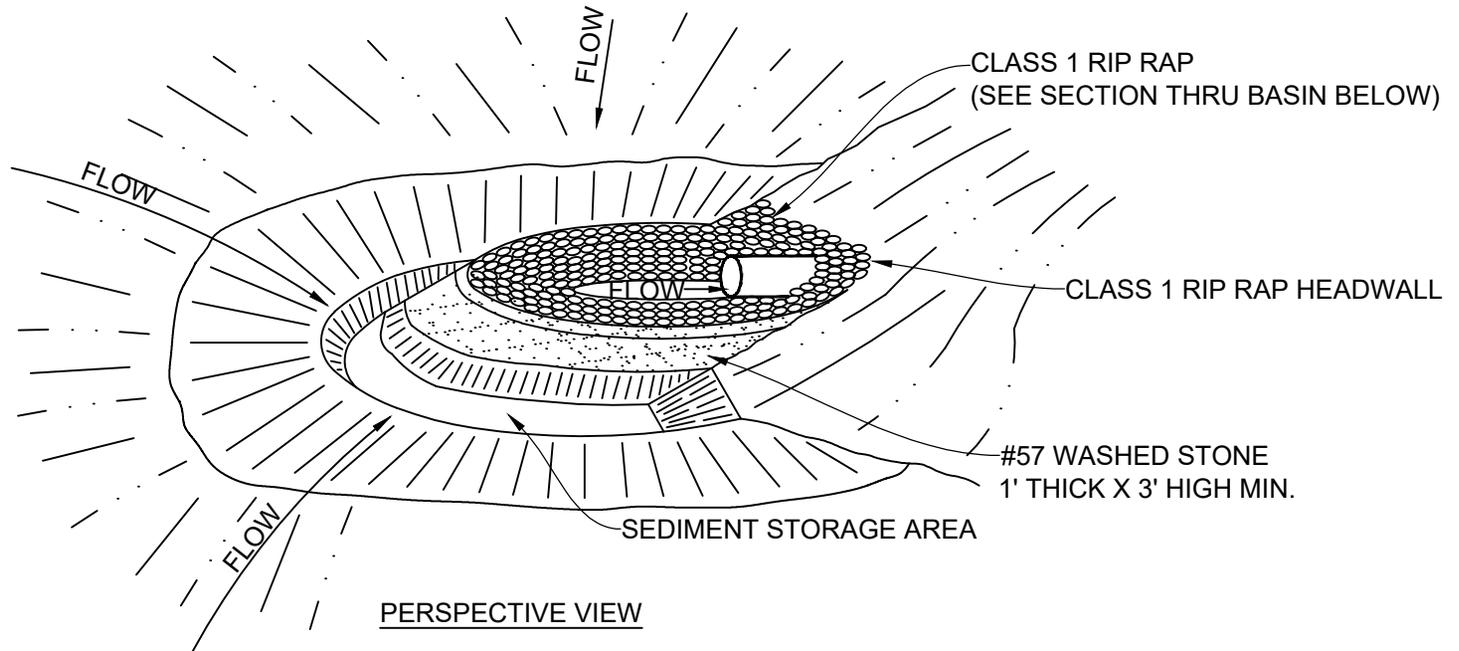

GENERAL NOTES:

1. GRAVEL & RIP RAP FILTER BERM BASIN DETAIL IS DESIGNED TO PROTECT EXISTING PIPE INVERTS THAT DRAIN 10 ACRES OR LESS.
2. DIMENSIONS ARE MINIMUM ACCEPTABLE UNLESS OTHERWISE NOTED.

TOWN OF APEX
STANDARDS

EFFECTIVE: JUNE 11, 2024

**GRAVEL & RIP RAP HORSESHOE INLET BASIN
FOR EXISTING PIPE INVERTS**

STD. NO.

400.09

SHEET 1 OF 1