


DESIGN INFORMATION TO BE PROVIDED BY THE ENGINEER ON THE CONSTRUCTION DRAWINGS

TOP OF DAM ELEVATION	
BASIN BOTTOM ELEVATION	
BASIN BOTTOM LENGTH	
BASIN BOTTOM WIDTH	
SKIMMER SIZE	
ORIFICE SIZE	

SLOPE DRAIN  
TYPICAL OF 2  
(DETAIL 400.17)

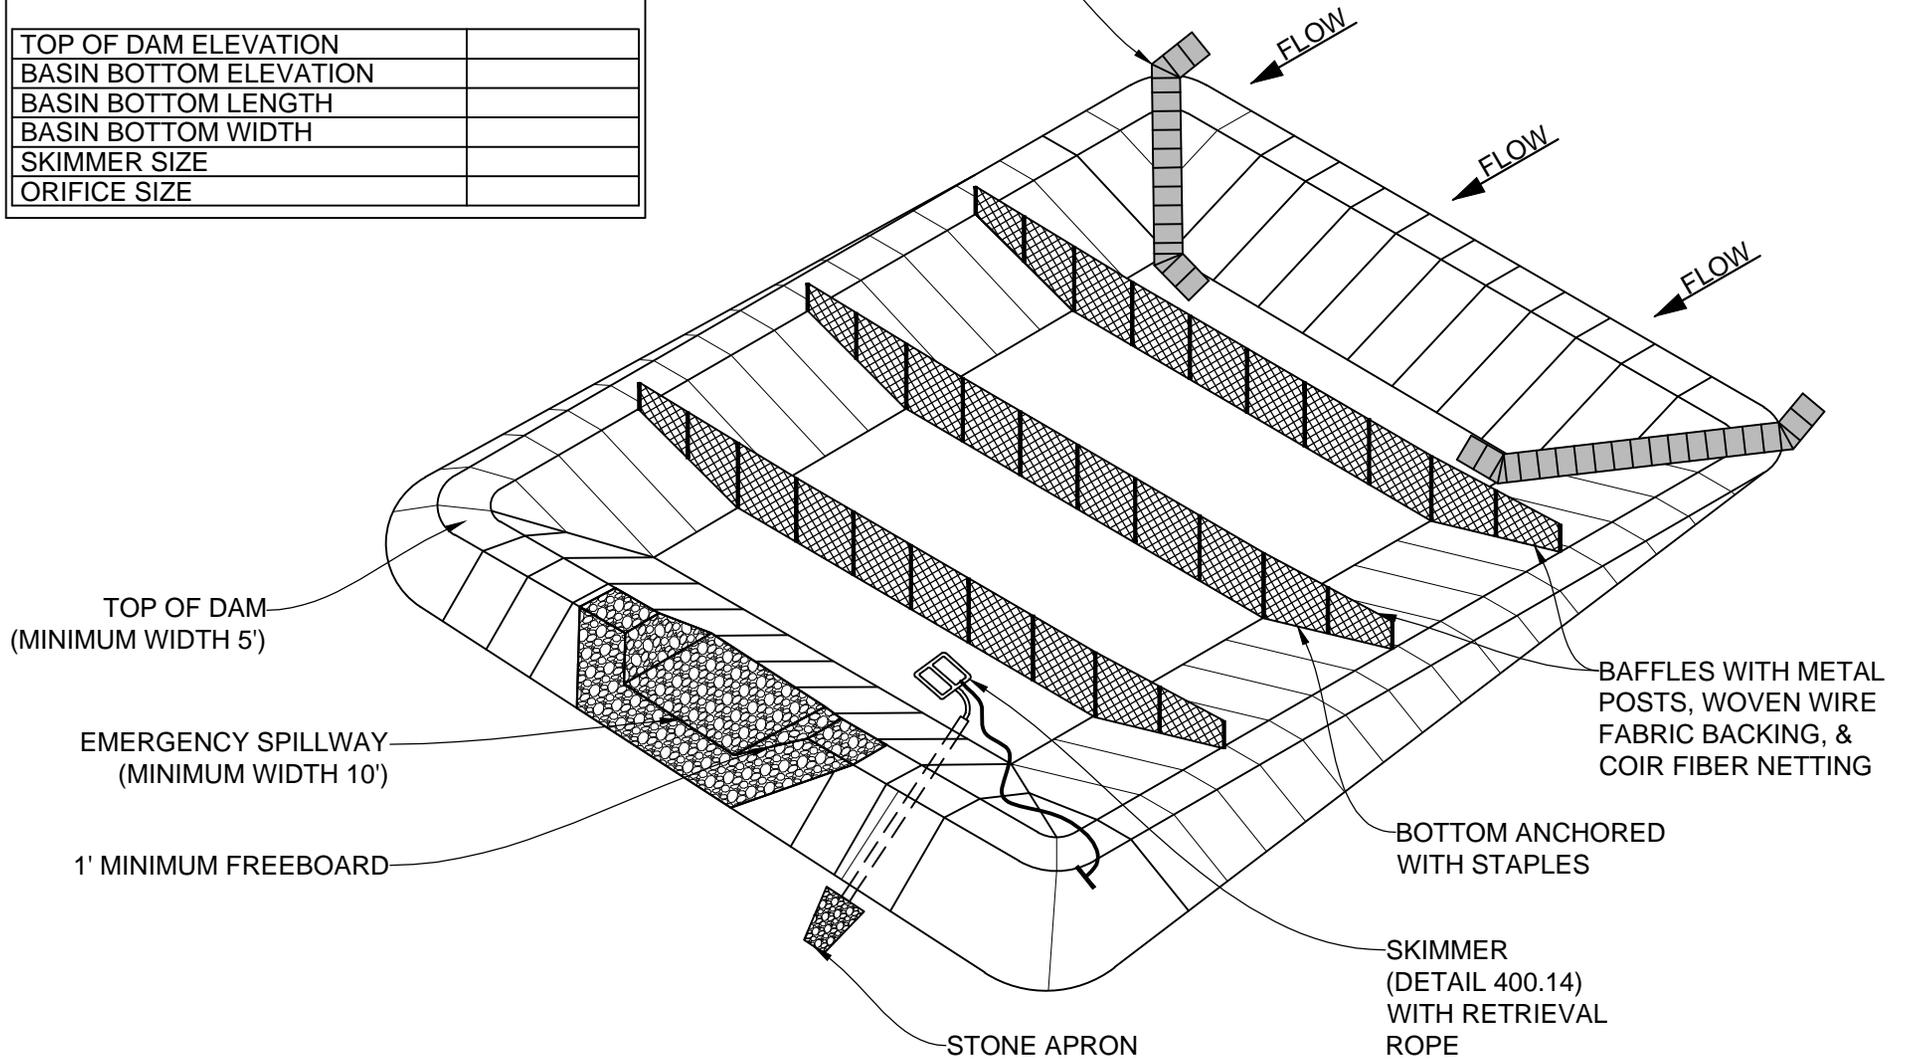

TOWN OF APEX  
STANDARDS

EFFECTIVE: JANUARY 20, 2015

# TEMPORARY SKIMMER SEDIMENT BASIN

STD. NO.

400.13

SHEET 1 OF 2