


GENERAL NOTES:

1. TEMPORARY SILT DITCH TO BE USED WHERE TOE OF FILL SLOPES EXCEEDS 3 FEET IN VERTICAL HEIGHT AND ALONG STREAMS TO INTERCEPT FLOW AND/OR DIVERT TO A CONTROLLED OUTLET.

MAINTENANCE NOTES:

1. INSPECT DITCH WEEKLY AND AFTER RUNOFF-PRODUCING EVENTS.
2. SILT SHALL BE REMOVED WHEN SILT DITCH IS ONE-HALF FULL.
3. DITCH SHALL BE RECONSTRUCTED WHEN DAMAGED BY EQUIPMENT OR COVERED BY FILL.

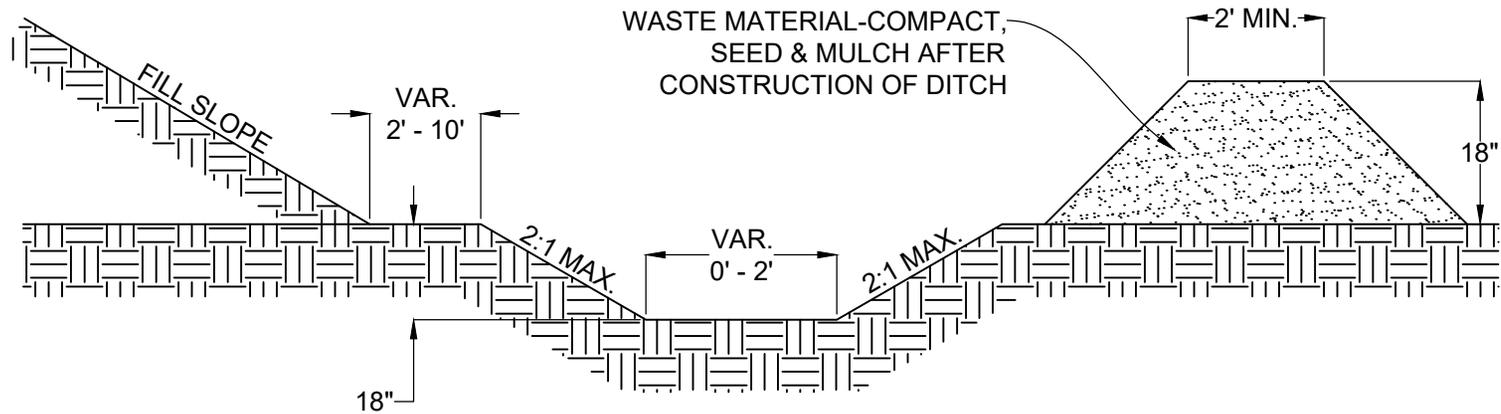

CROSS SECTIONAL VIEW

TOWN OF APEX
STANDARDS

EFFECTIVE: JUNE 11, 2024

TEMPORARY SILT DITCH

STD. NO.

400.16

SHEET 1 OF 1