
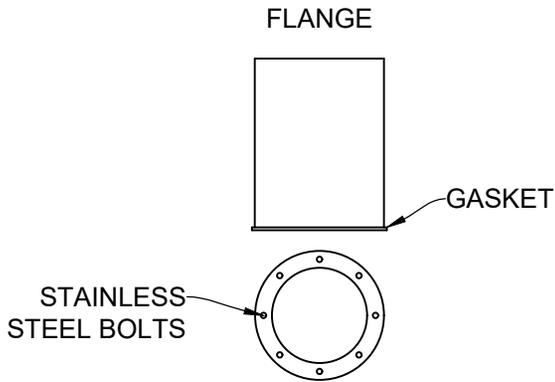


**NOTES:**

1. FOR DEAD-END MANHOLES, THE INVERT SHALL BE EXTENDED THROUGH THE MANHOLE.
2. ON THE INTERIOR OF THE MANHOLE, ALL JOINTS BETWEEN SECTIONS SHALL BE PARGED WITH NON-SHRINK GROUT.
3. ON THE INTERIOR OF ALL OUTFALL MANHOLES, ALL JOINTS BETWEEN SECTIONS SHALL BE PARGED WITH PRECO-PLUG QUICK SETTING GROUT.
4. ON THE EXTERIOR OF ALL MANHOLES, ALL JOINTS BETWEEN SECTIONS SHALL BE CONTINUOUSLY WRAPPED WITH 12" WIDE WATERPROOF BITUMINOUS TAPE.
5. SEWER MANHOLES WITHIN 1200 FEET OF FORCE MAIN CONNECTION SHALL HAVE INTERIOR EPOXY COATED.

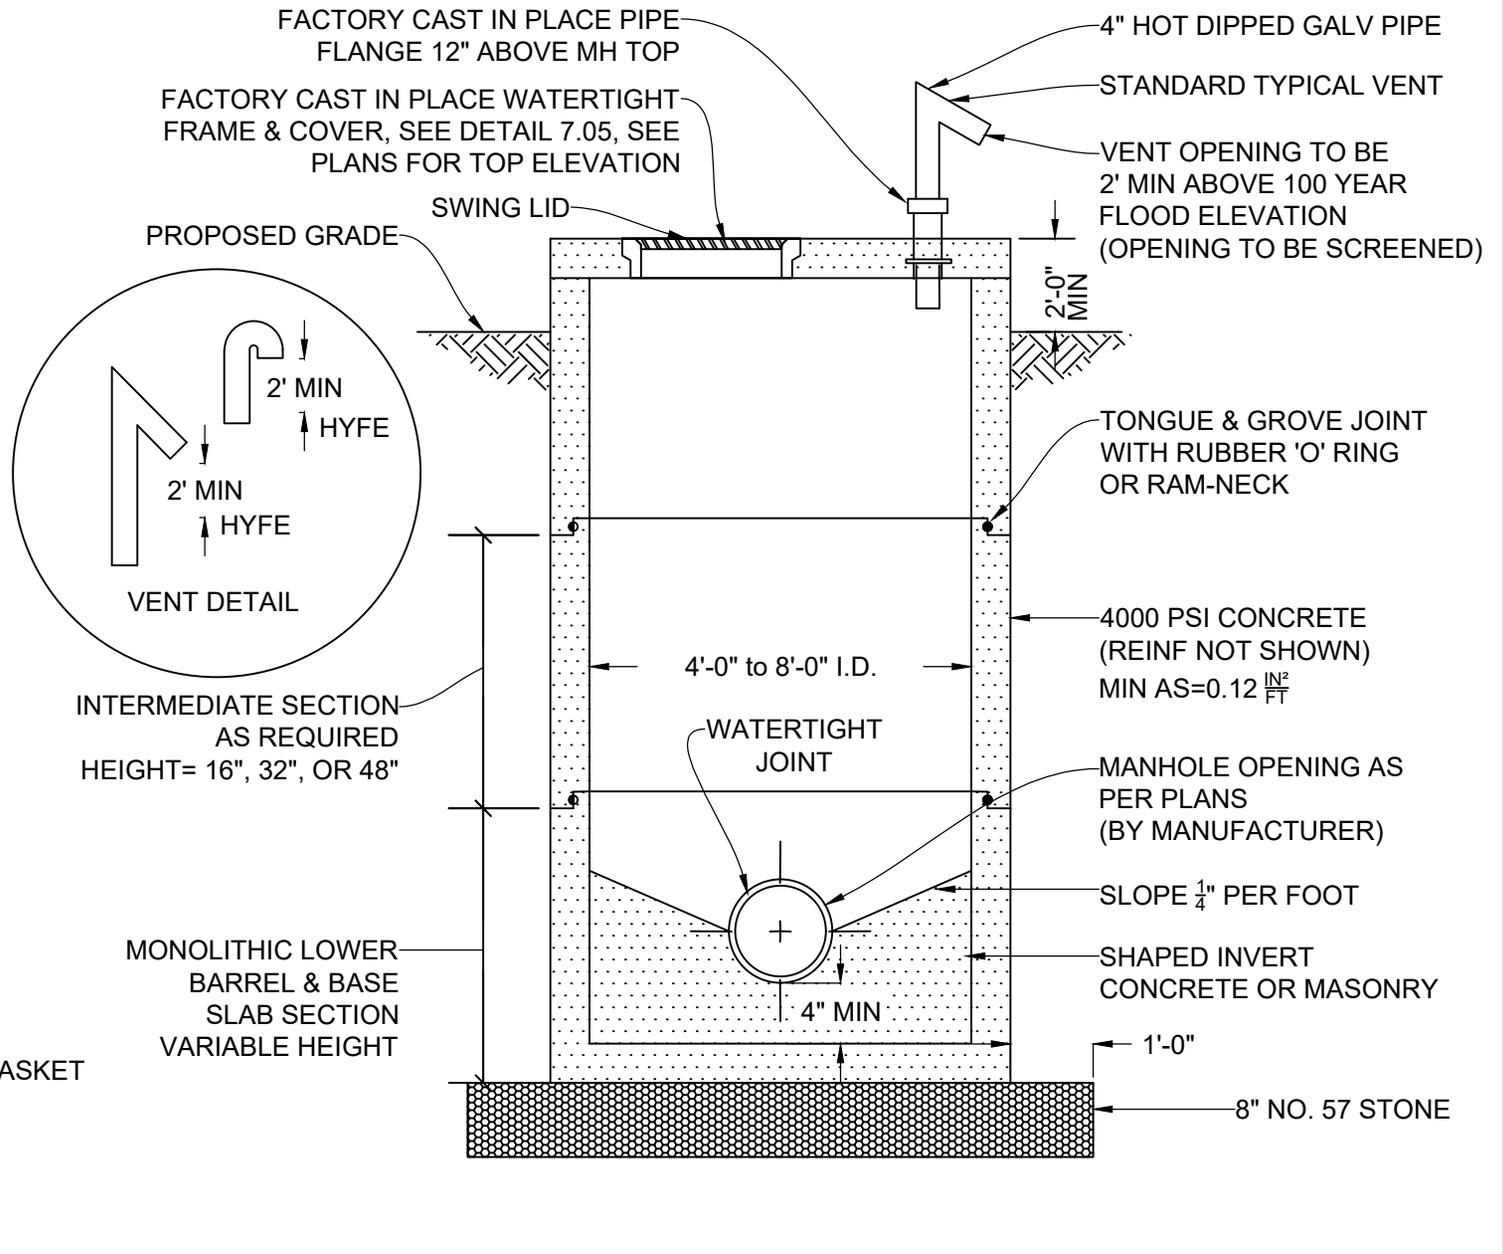

**TOWN OF APEX  
STANDARDS**

EFFECTIVE: APRIL 12, 2022

**PRECAST MANHOLE**

STD. NO.

**700.04**

SHEET 3 OF 3