



18" SQUARE
ASPHALT
ENCASEMENT

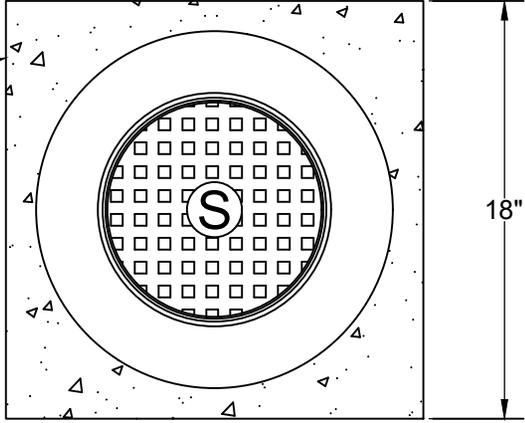

18"

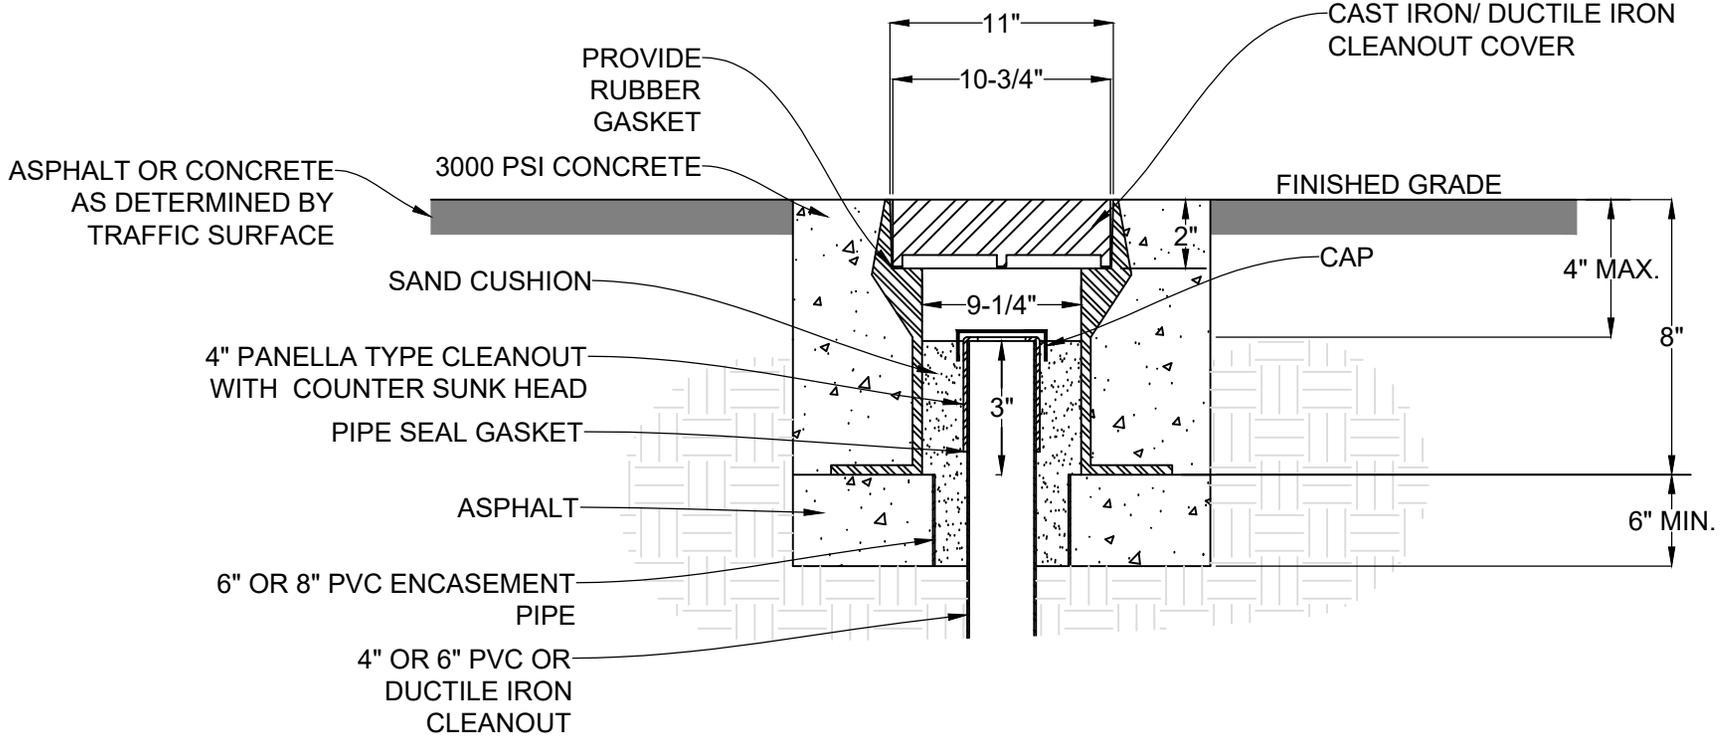

PROVIDE
RUBBER
GASKET

CAST IRON/ DUCTILE IRON
CLEANOUT COVER

ASPHALT OR CONCRETE
AS DETERMINED BY
TRAFFIC SURFACE

3000 PSI CONCRETE

FINISHED GRADE

SAND CUSHION

CAP

4" MAX.

4" PANELLA TYPE CLEANOUT
WITH COUNTER SUNK HEAD

PIPE SEAL GASKET

8"

ASPHALT

6" OR 8" PVC ENCASEMENT
PIPE

6" MIN.

4" OR 6" PVC OR
DUCTILE IRON
CLEANOUT

11"

10-3/4"

9-1/4"

3"

TOWN OF APEX
STANDARDS

CLEANOUT COVER FOR VEHICLE TRAFFIC AREAS

STD. NO.

700.14

EFFECTIVE: MARCH 23, 2021

SHEET 1 OF 1