


RAMP SECTION  
WITH DETECTABLE WARNING SURFACE  
CAST-IN-PLACE SYSTEM

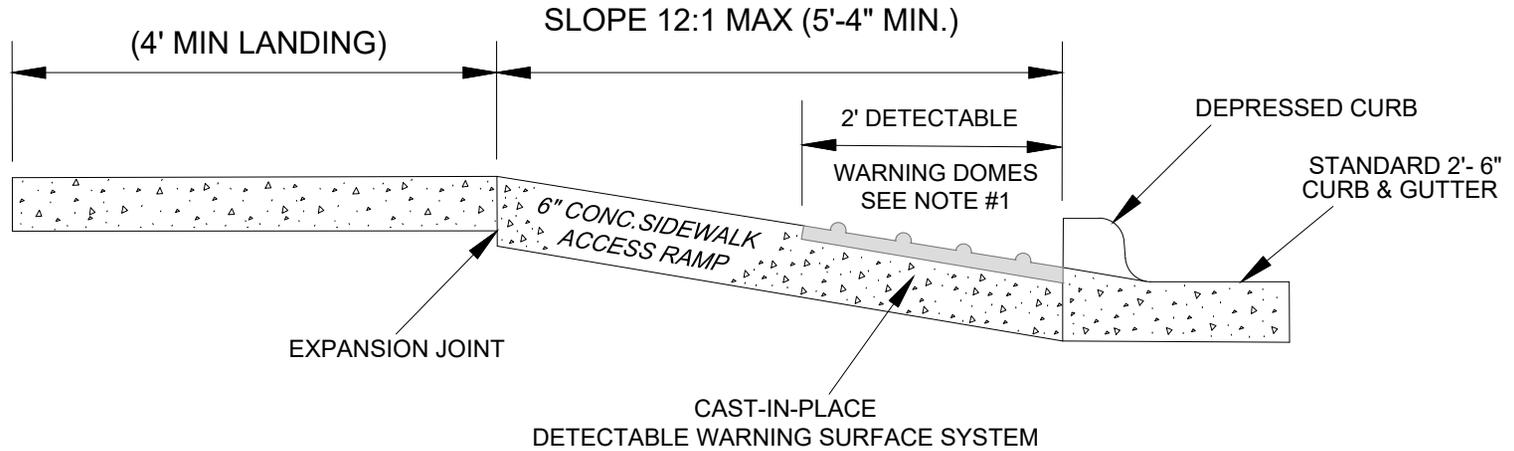

NOTES:

1. DETECTABLE WARNING DOMES SHALL COVER 2'-0" LENGTH AND FULL WIDTH OF THE RAMP FLOOR AS SHOWN ON DETAIL.
2. WARNING AREA SHALL BE CHARCOAL, OR BLACK FOR CONTRAST.

TOWN OF APEX  
STANDARDS

EFFECTIVE: AUGUST 12, 2025

**CURB RAMP**  
**(DETECTABLE WARNING - CAST-IN-PLACE)**

STD. NO.

**300.09**

SHEET 13 OF 14