


NOTE: AT INTERSECTIONS WITH STREETS OR DRIVEWAYS, CURB RAMP WIDTH MUST MATCH MULTI-USE PATH WIDTH.

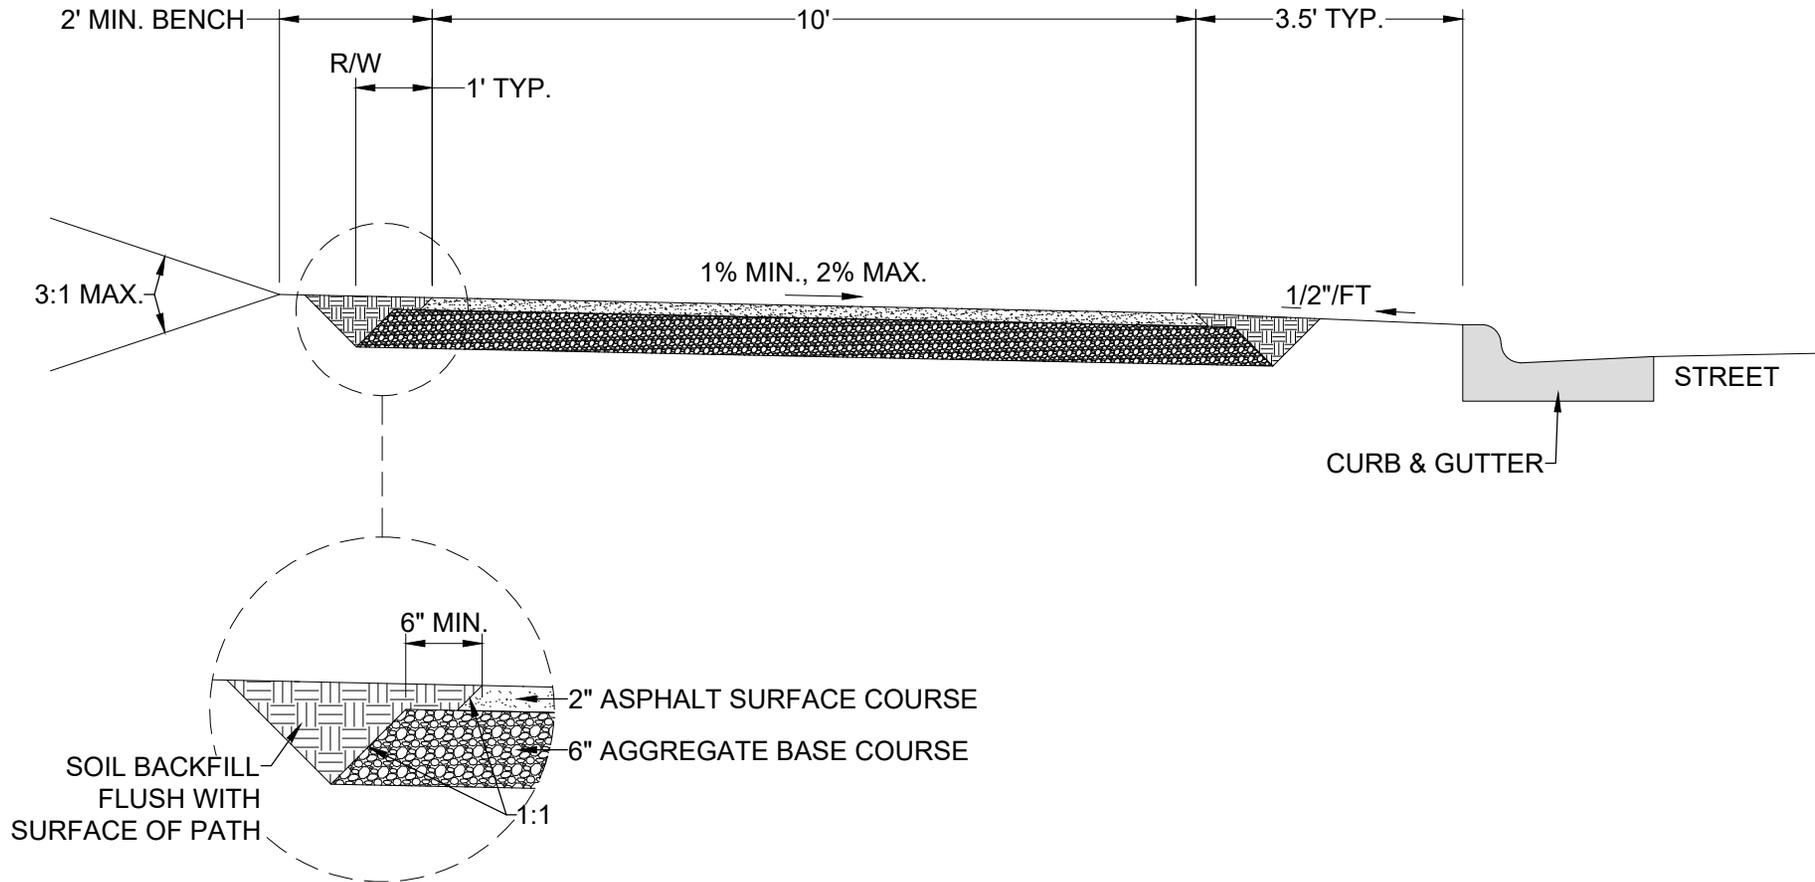

TOWN OF APEX
STANDARDS

EFFECTIVE: FEBRUARY 28, 2023

MULTI-USE PATH

STD. NO.

300.33

SHEET 1 OF 1