
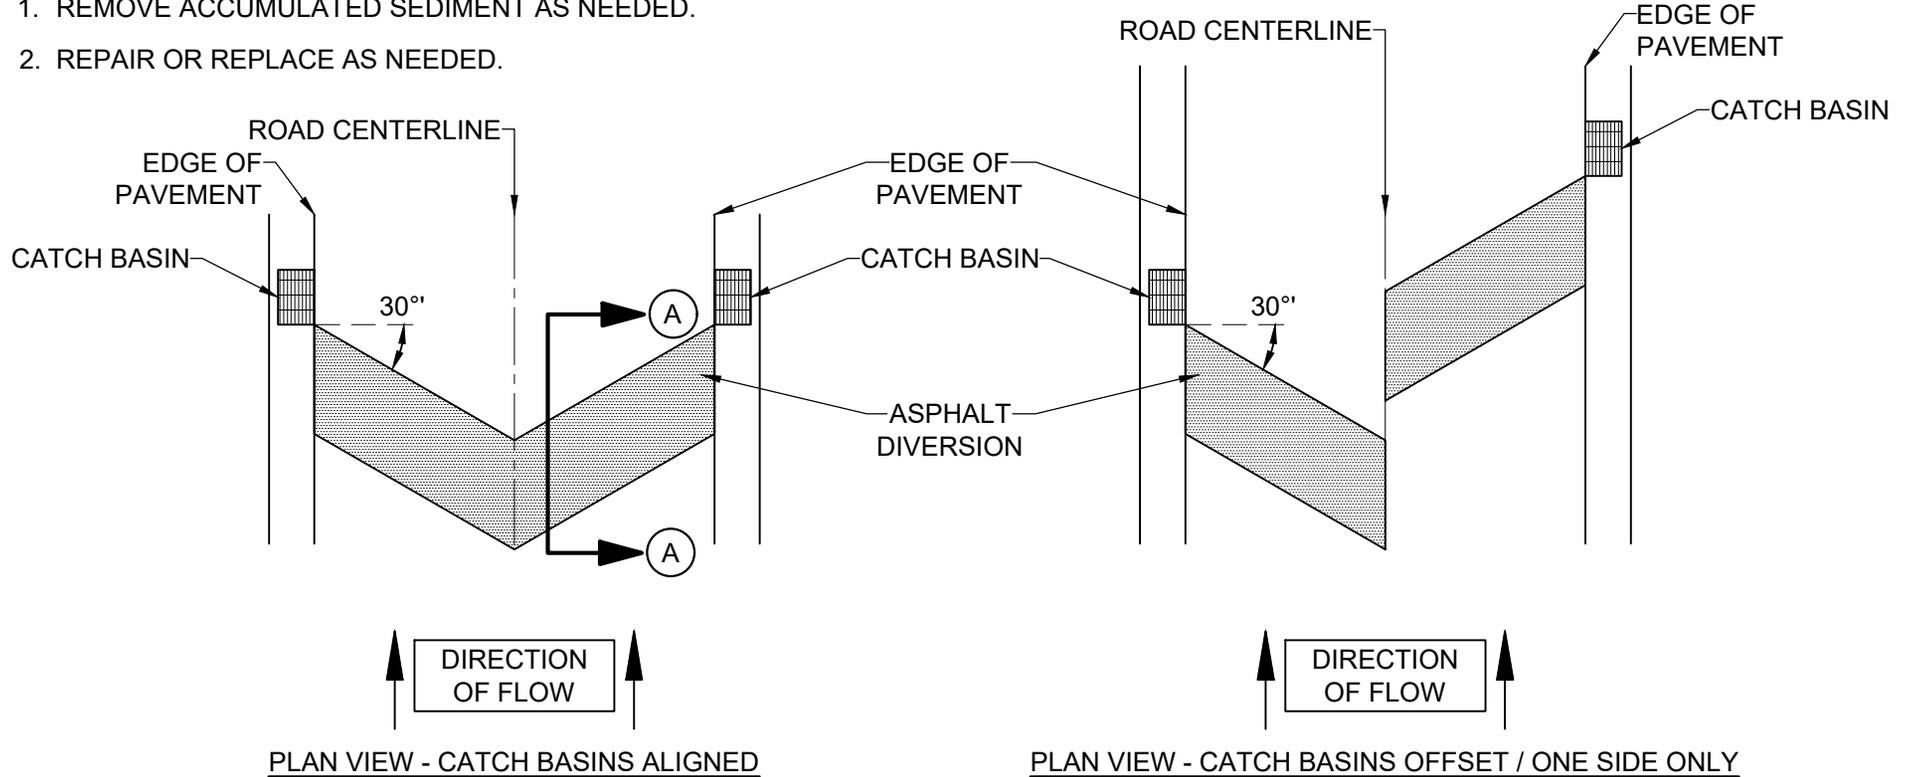


GENERAL NOTES:

1. TEMPORARY ASPHALT DIVERSIONS SHALL BE INSTALLED IMMEDIATELY FOLLOWING INITIAL ASPHALT SURFACE LIFT IN LOCATIONS AS DIRECTED BY THE TOWN IN ORDER TO ACHIEVE POSITIVE DRAINAGE INTO STORM SYSTEM.
2. EXISTING ROADWAY SHALL BE CLEARED FREE OF ALL LOOSE DEBRIS; AREA TO BE PAVED SHALL BE COATED WITH TACK PRIOR TO PAVING OPERATIONS. COLD PATCH ASPHALT SHALL NOT BE USED.
3. DIVERSIONS SHALL BE REMOVED PRIOR TO PLACEMENT OF FINAL ASPHALT SURFACE LIFT.

MAINTENANCE NOTES:

1. REMOVE ACCUMULATED SEDIMENT AS NEEDED.
2. REPAIR OR REPLACE AS NEEDED.

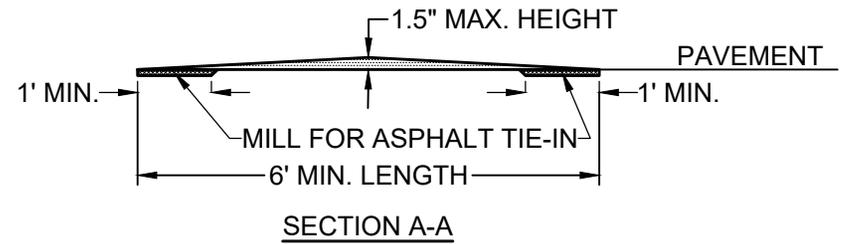

**TOWN OF APEX
STANDARDS**

EFFECTIVE: JUNE 11, 2024

TEMPORARY ASPHALT DIVERSION

STD. NO.

400.25

SHEET 1 OF 1