





Water System Master Plan Town of Apex, NC

February 2015

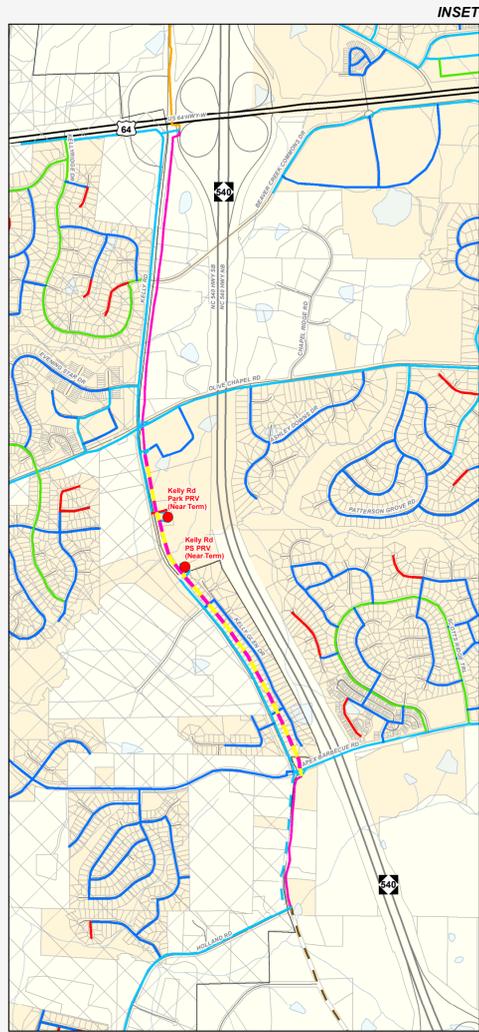


INSET

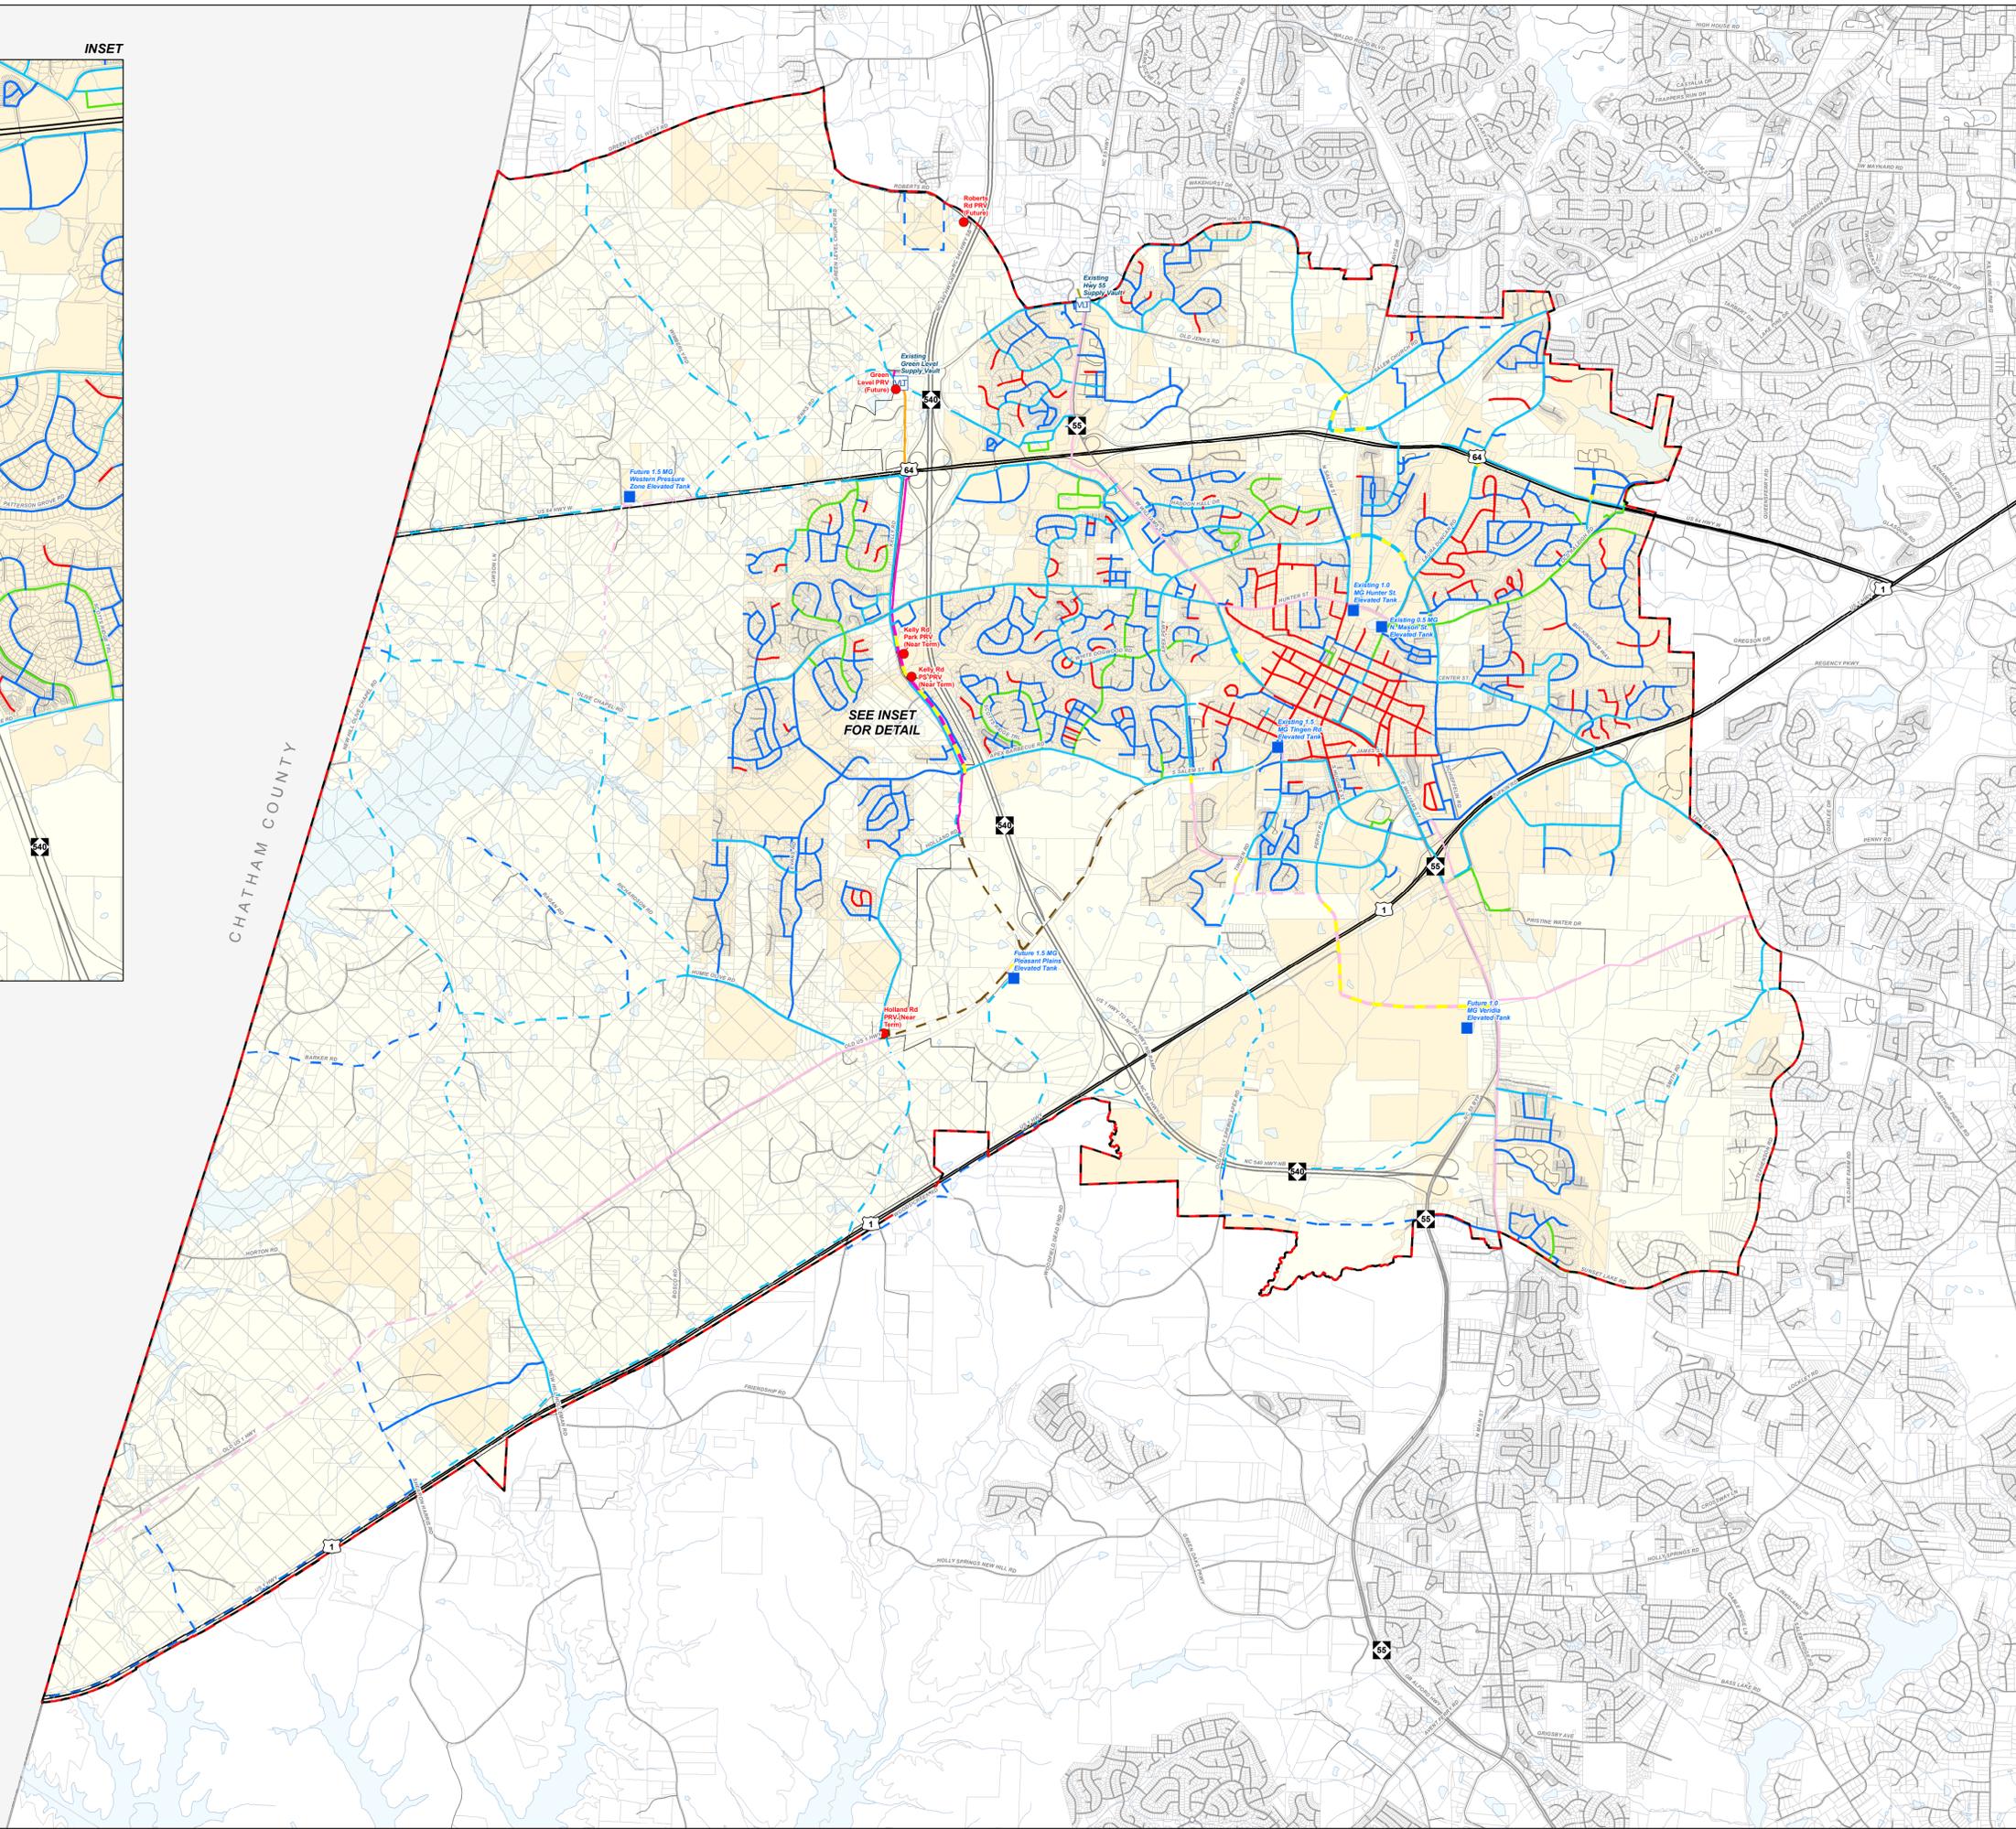

Legend

Diameter - 2014 Water Lines	Diameter - Near Term Lines	Diameter - 2035 Water Lines
6	6	6
8	8	8
10	12	10
12	16	12
16	24	16
18	36	18
20		20
24		24
30		30
36		36

● PRV Stations	■ Lakes/Rivers
■ Supply Vaults	■ Tax Parcels
■ Elevated Tanks	■ Western Pressure Zone
— Streets	■ Apex Service Area
— US Route	■ Town of Apex
— NC Route	■ County Boundary
— Rivers/Streams	

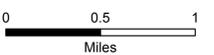

THE WOOTEN COMPANY
ENGINEERING | PLANNING | ARCHITECTURE