

TOWN OF APEX
 PUBLIC WORKS & TRANSPORTATION
 ENGINEERING DIVISION
 73 HUNTER STREET
 APEX, NC 27502
 919-249-3417



Seal Redacted - Not for Construction



PAVEMENT MARKING LEGEND

PAVEMENT MARKING LINES

SYMBOL	TYPE	COLOR	DIM	THICKNESS	DESCRIPTION
TA	THERMOPLASTIC	WHITE	4"	90 MIL	EDGE LINE
TC	THERMOPLASTIC	WHITE	4"	120 MIL	10' SKIP
TE	THERMOPLASTIC	WHITE	4"	120 MIL	SOLID LANE LINE
TI	THERMOPLASTIC	YELLOW	4"	120 MIL	DOUBLE CENTER
TO	THERMOPLASTIC	WHITE	8"	90 MIL	DIAGONAL
TQ	THERMOPLASTIC	WHITE	8"	120 MIL	CROSSWALK LINE
T2	THERMOPLASTIC	WHITE	24"	120 MIL	STOP BAR

PAVEMENT MARKING SYMBOLS

UA	THERMOPLASTIC	WHITE	90 MIL	LEFT TURN ARROW
UB	THERMOPLASTIC	WHITE	90 MIL	RIGHT TURN ARROW
UC	THERMOPLASTIC	WHITE	90 MIL	STRAIGHT ARROW
UD	THERMOPLASTIC	WHITE	90 MIL	COMBO LEFT/STRAIGHT ARROW
UE	THERMOPLASTIC	WHITE	90 MIL	COMBO RIGHT/STRAIGHT ARROW

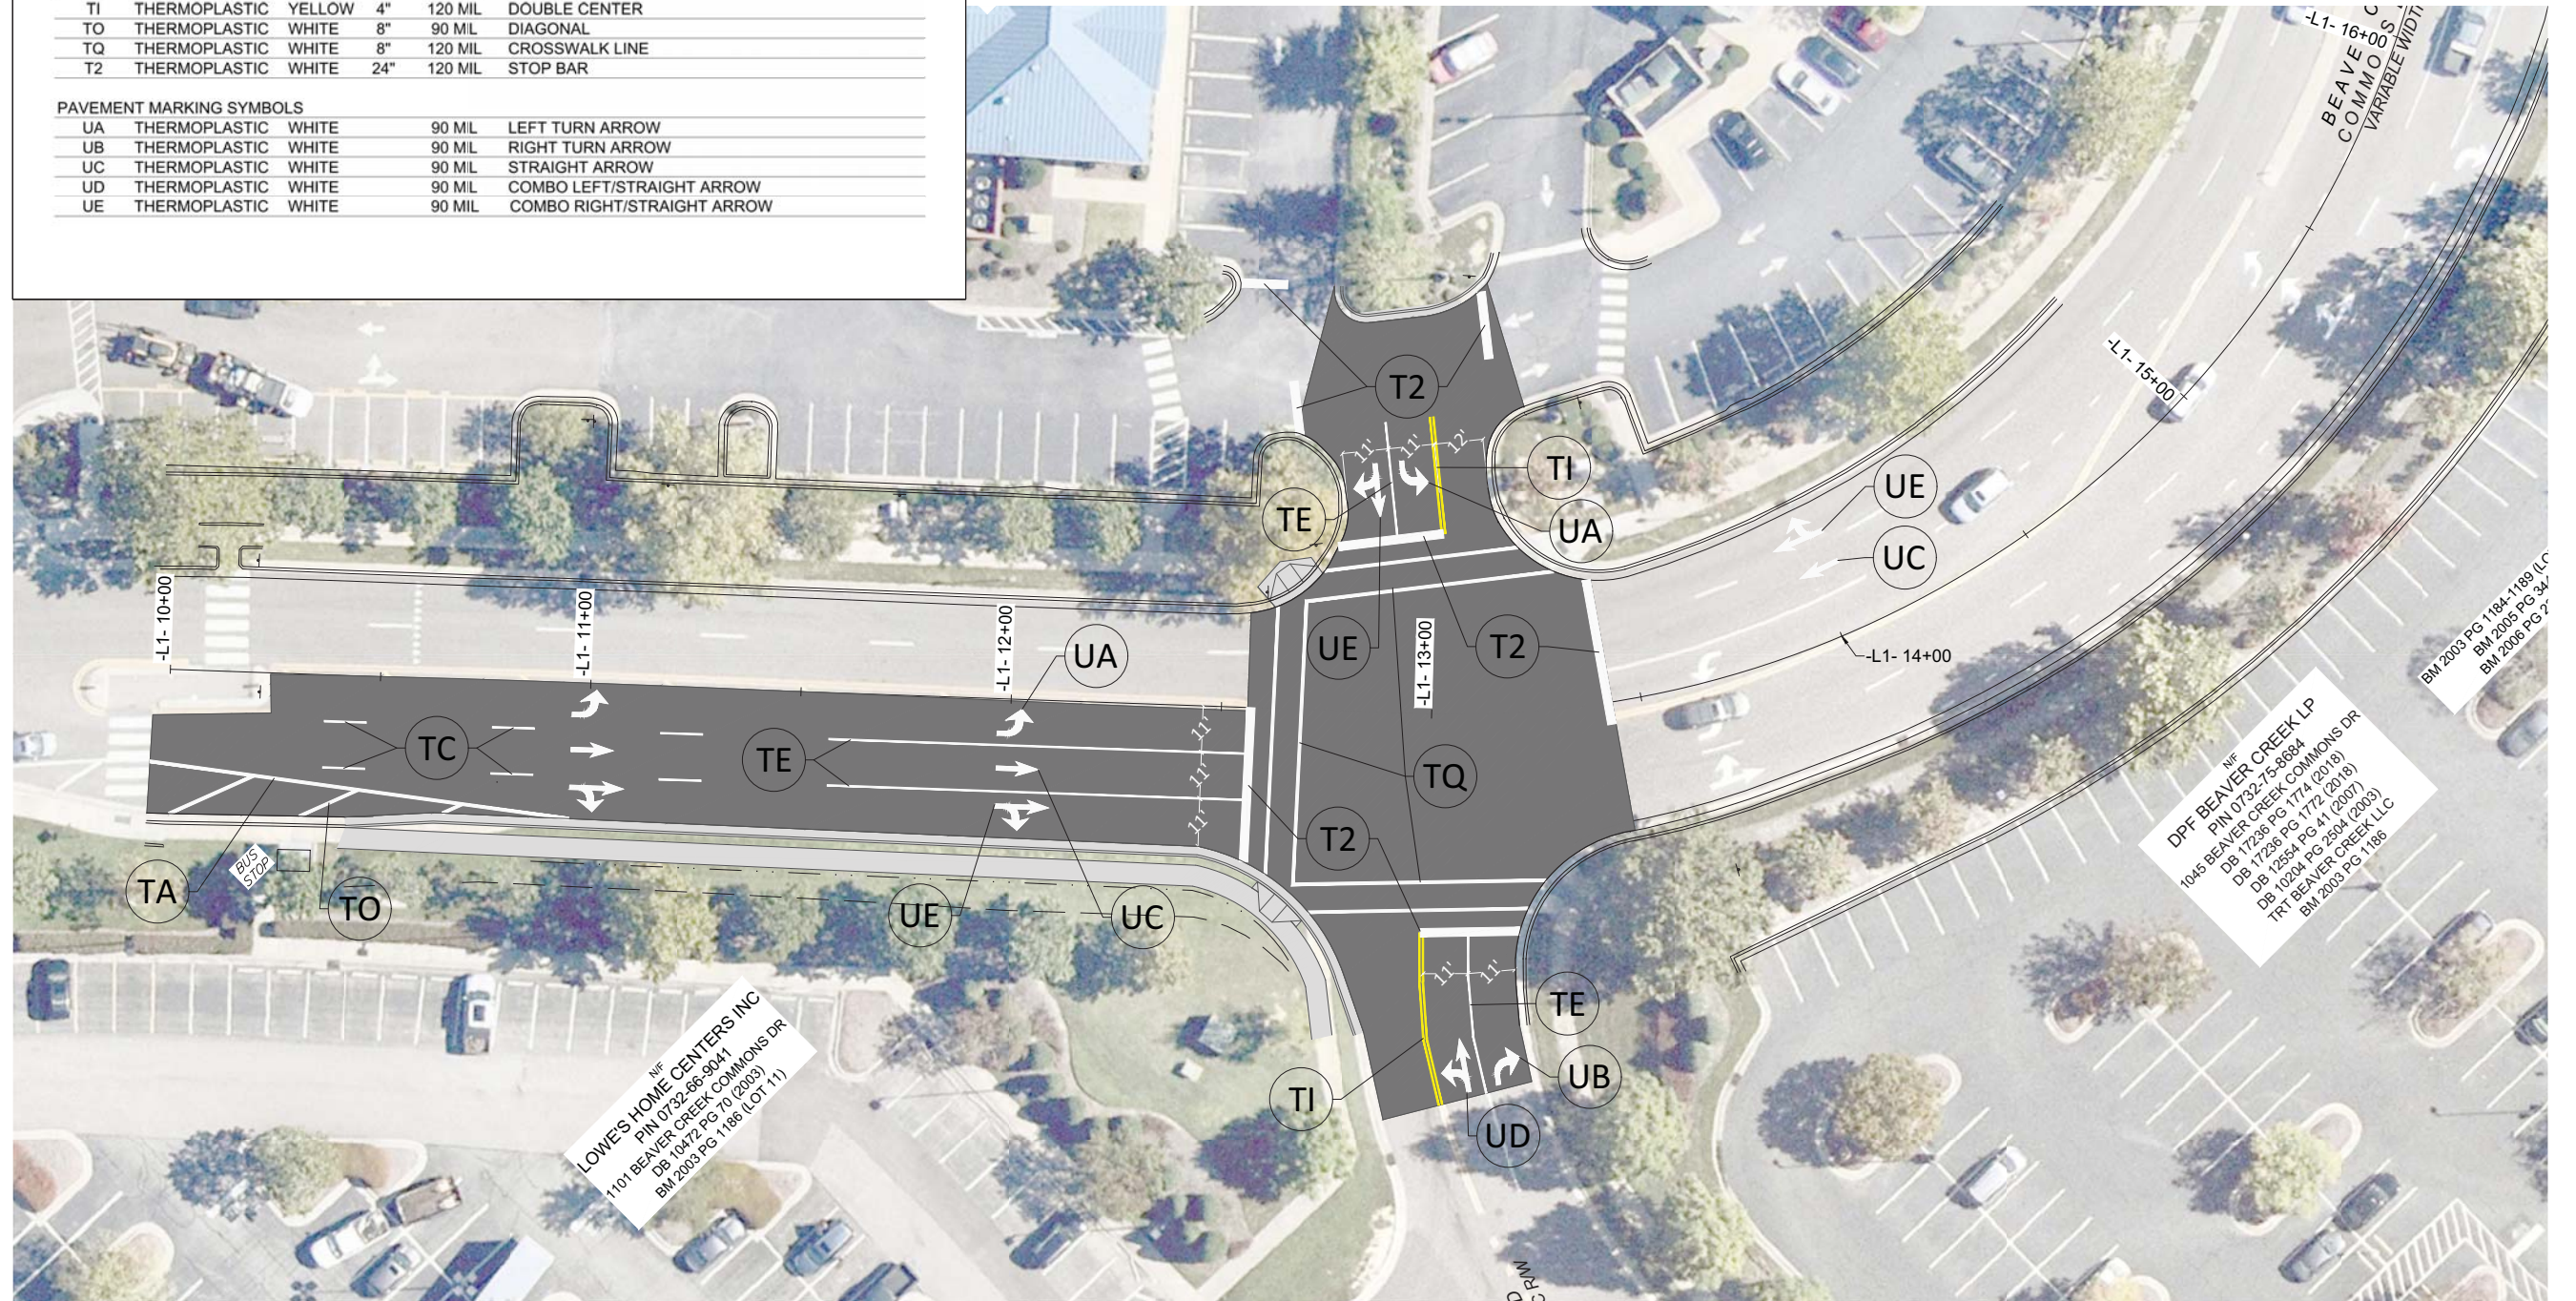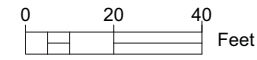

LOWE'S HOME CENTERS INC
 1101 BEAVER CREEK COMMONS DR
 DB 10472 PG 70 (2003)
 BM 2003 PG 1186 (LOT 11)

DPF BEAVER CREEK LP
 1045 BEAVER CREEK COMMONS DR
 DB 17236 PG 1774 (2018)
 DB 12584 PG 41 (2007)
 TRT BEAVER CREEK LLC
 BM 2003 PG 1186

BM 2003 PG 1184-1189 LC
 BM 2005 PG 347
 BM 2006 PG 27

The signatures affixed below certify that this sheet has been reviewed and approved solely per the certifications signed on the cover sheet of these construction plans.

Public Works – Transportation	Water Resources – Stormwater
Building Inspections	Planning
Water Resources – Utility Engineering	Planning – Transportation
Electric	Fire
Water Resources – Soil & Erosion Control	Parks, Recreation & Cultural Resources