


STANDARD CAST IRON RING & COVER

PRECAST LID

EXISTING GRADE

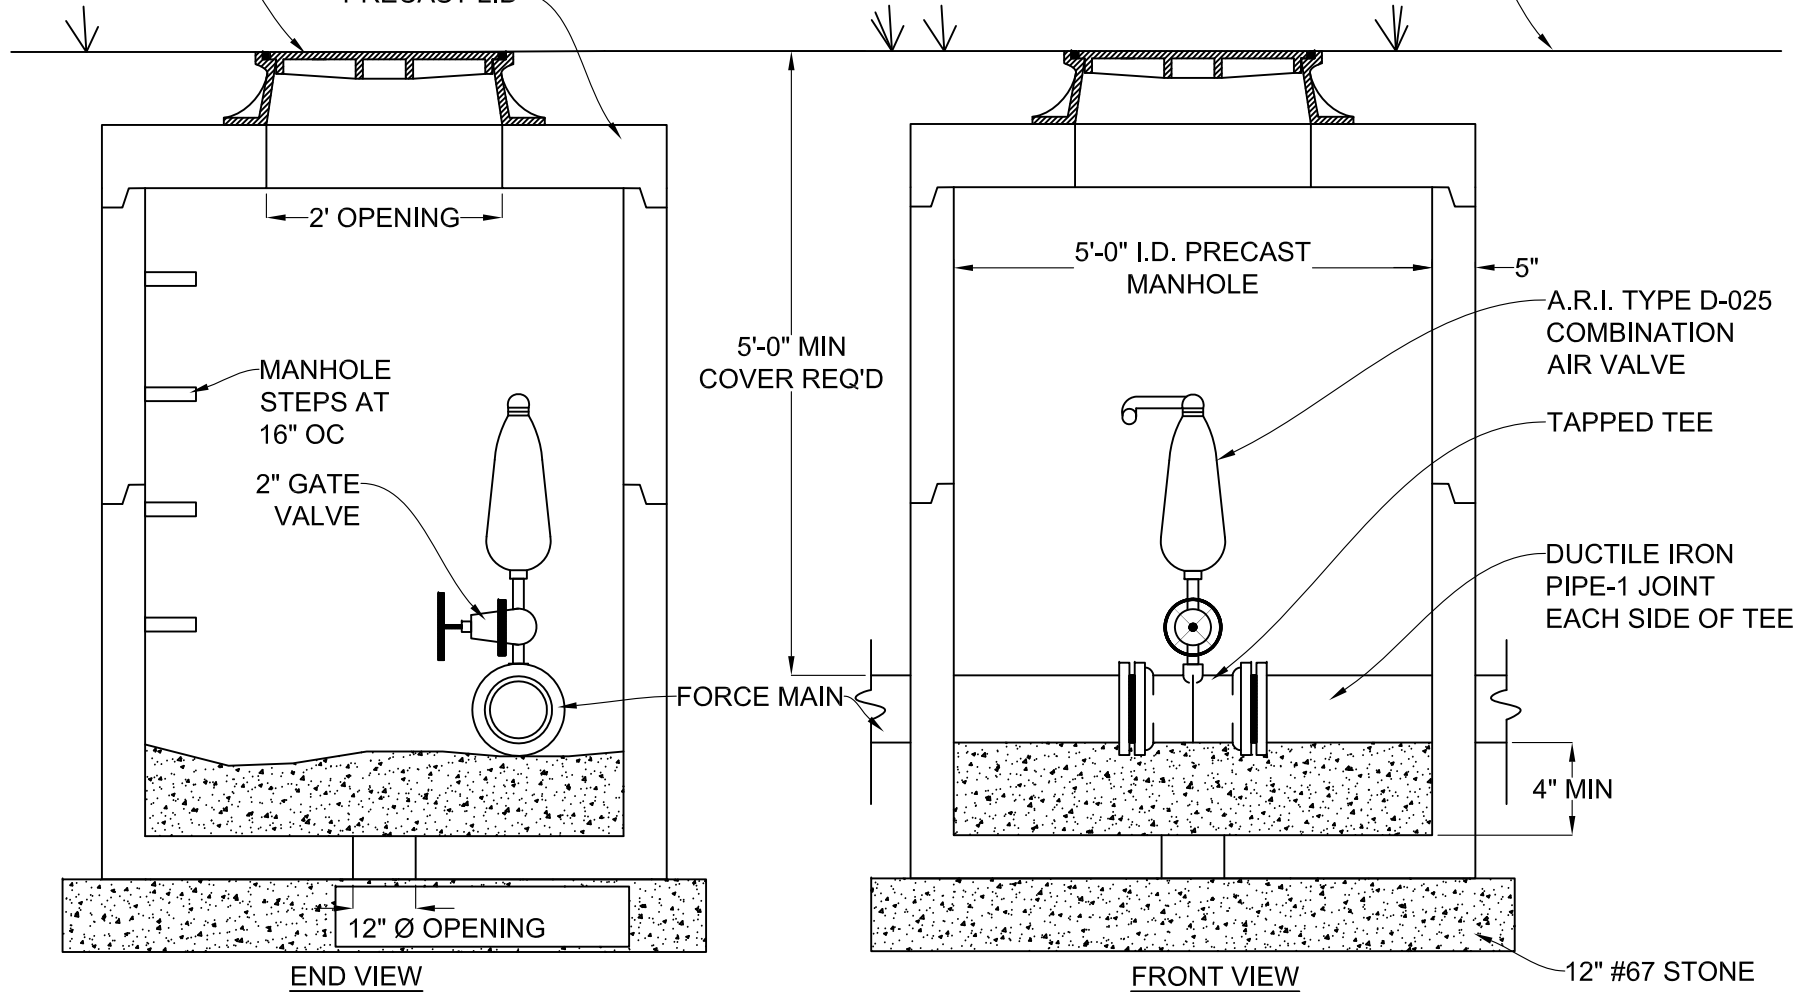

NOTES:

1. ALL THREADED PIPING SHALL BE BRASS W/ BRONZE FITTINGS AND VALVES.
2. MANHOLE INTERIOR SHALL RECEIVE 2 COATS SHERWIN WILLIAMS SHER-FLEX OR EQUIVALENT WITH A TOTAL DRY FILM THICKNESS OF 80-125 MILS.

TOWN OF APEX
STANDARDS

EFFECTIVE: NOVEMBER 20, 2007

AIR RELEASE MANHOLE FOR SANITARY SEWER FORCE MAINS

STD. NO.

700.09

SHEET 1 OF 1