


TOWN OF APEX
 SOLAR PANEL INTERCONNECTION INSTALLATION PHYSICAL
 CONNECTION ILLUSTRATION FOR METERING AND DISCONNECT
 THREE-PHASE METERING CABINET INSTALLATION
 NET METERING OPTION

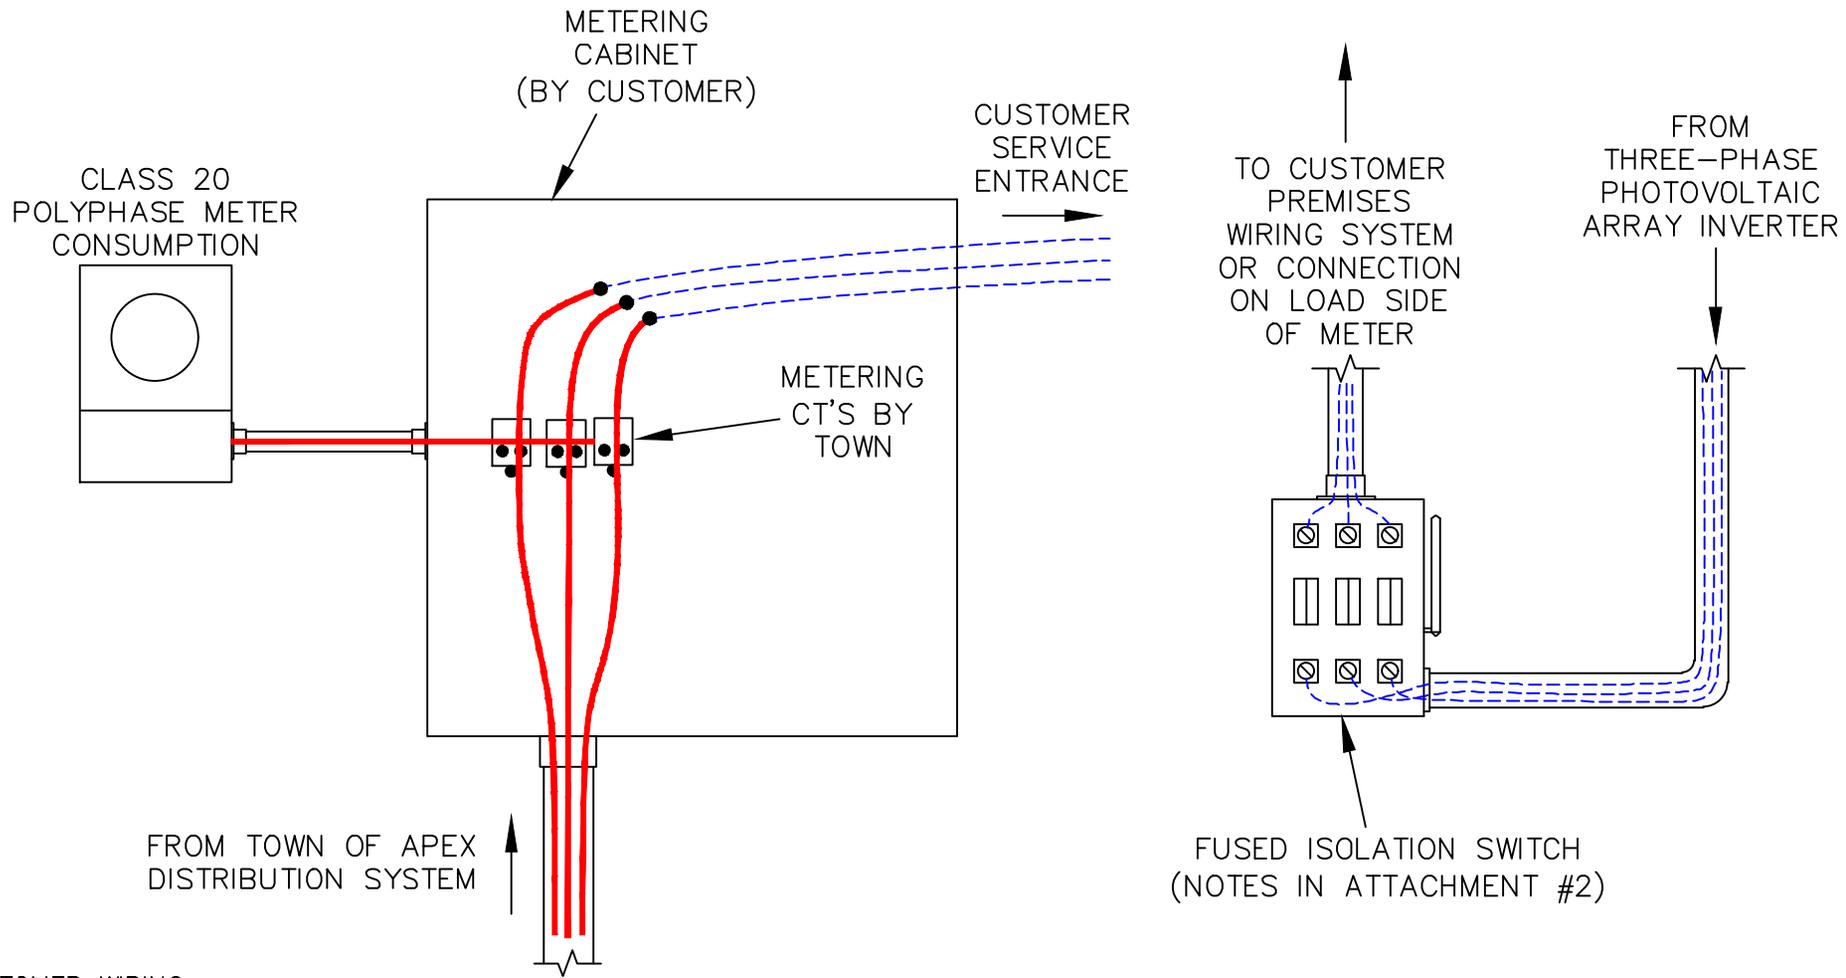

--- CUSTOMER WIRING
 — TOWN OF APEX WIRING
 NEUTRAL AND
 GROUNDING NOT SHOWN

ATTACHMENT 6