

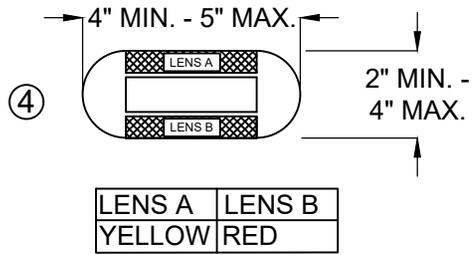
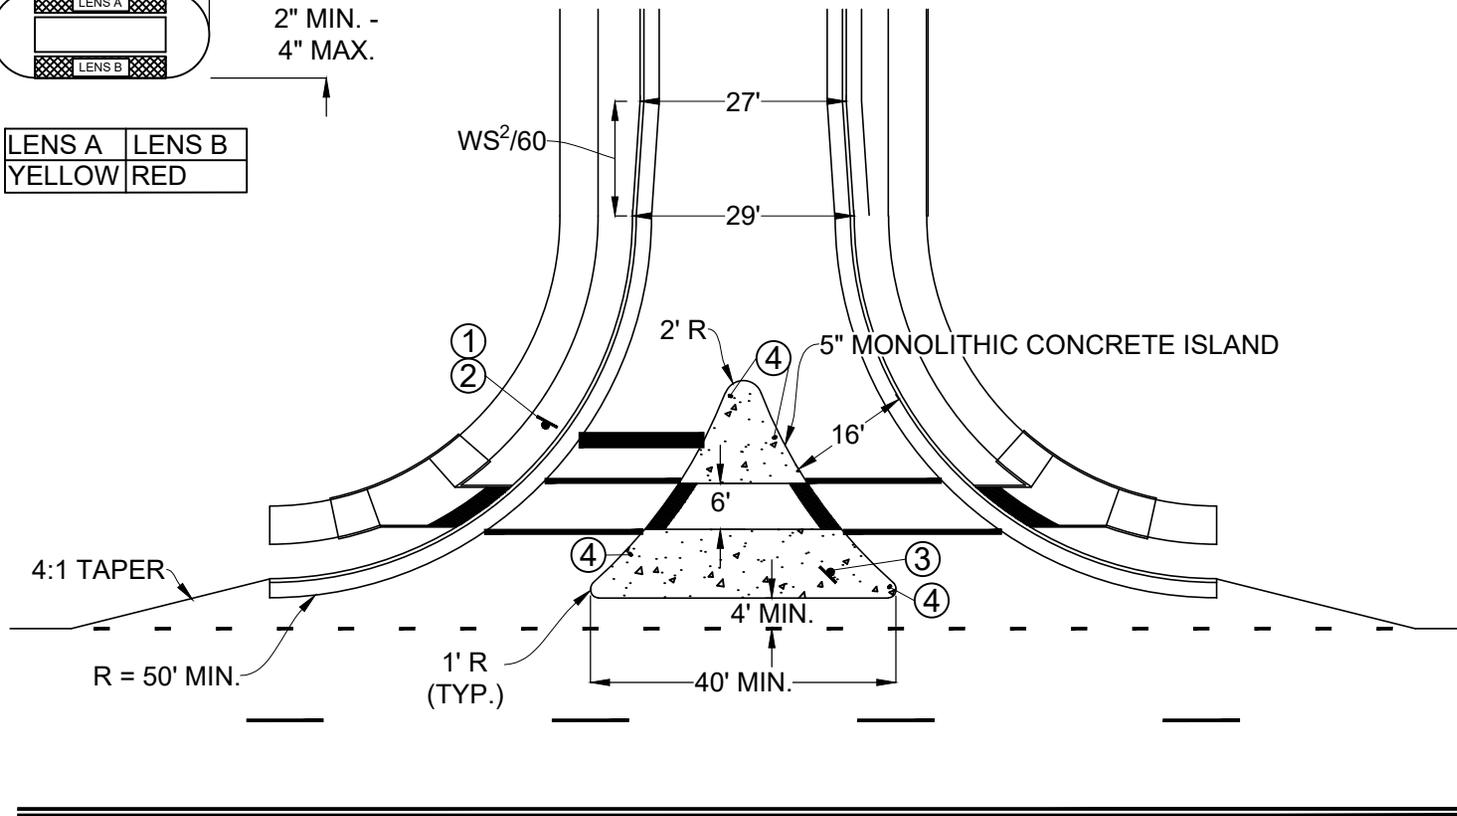
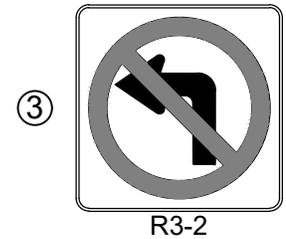


**RAISED PAVEMENT MARKER
LEGEND**

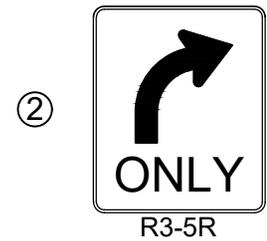

SIGN LEGEND

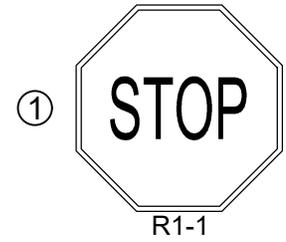

NOTES:

1. MOUNT SIGN 1 AND 2 ON SAME POST WITH STOP SIGN ON TOP.
2. ON ROADWAYS WITH NO STANDARD CURB AND GUTTER PAVEMENT WIDTH SHALL BE 16 FEET FROM EDGE OF PAVEMENT TO CONCRETE MEDIAN ISLAND AT THE TURNOUTS.
3. PLACE LEFT TURN RESTRICTION SIGN AT A 45-DEGREE ANGLE FACING OPPOSING TRAFFIC ON A BREAKAWAY POST SYSTEM.
4. RAISED PAVEMENT MARKERS SHALL BE COMPLIANT WITH NCDOT STANDARD SPECIFICATIONS.

TOWN OF APEX
STANDARDS

EFFECTIVE: FEBRUARY 28, 2023

RIGHT-IN/RIGHT-OUT CHANNELIZED ISLAND

STD. NO.

300.27

SHEET 1 OF 1