


CROSS SECTION WITH SIDEWALK

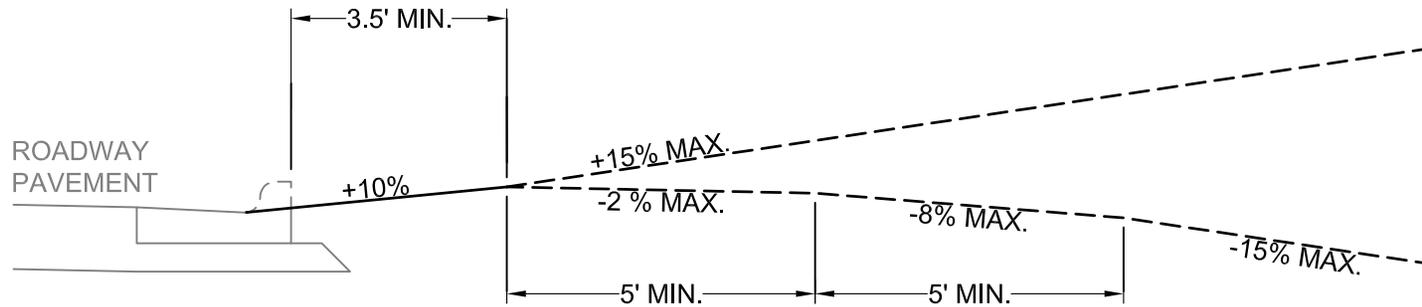

CROSS SECTION WITHOUT SIDEWALK