


BOLLARD DETAIL

NO SCALE

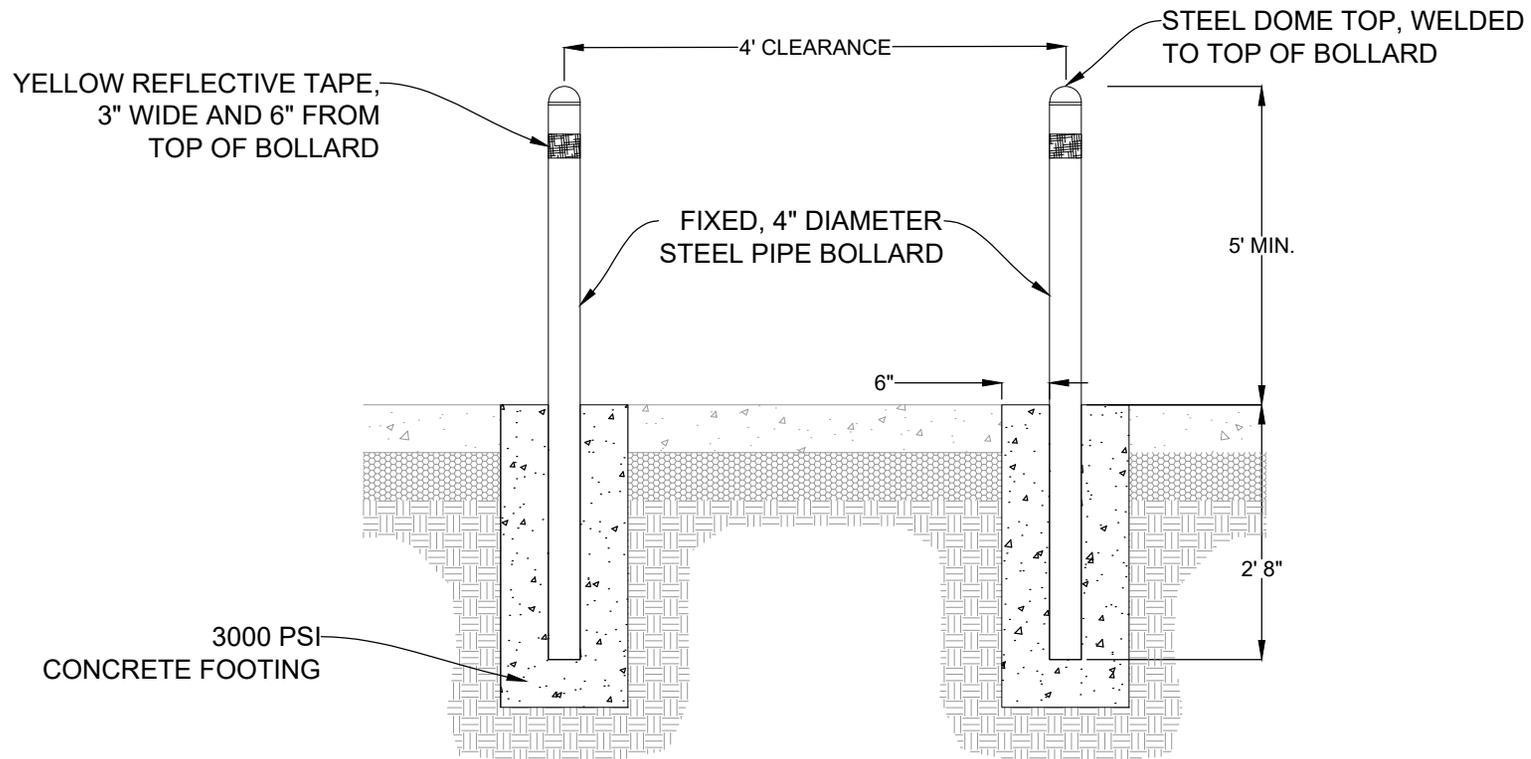

FRONT VIEW

NOTE:

ALL METAL SHALL BE GALVANIZED PAINT, ONE COAT METAL PRIMER AND TWO COATS BLACK METAL ENAMEL OR VINYL COATING/COVERING.

TOWN OF APEX
STANDARDS

EFFECTIVE: FEBRUARY 28, 2023

DUMPSTER PAD & ENCLOSURE

STD. NO.

200.02

SHEET 2 OF 2