
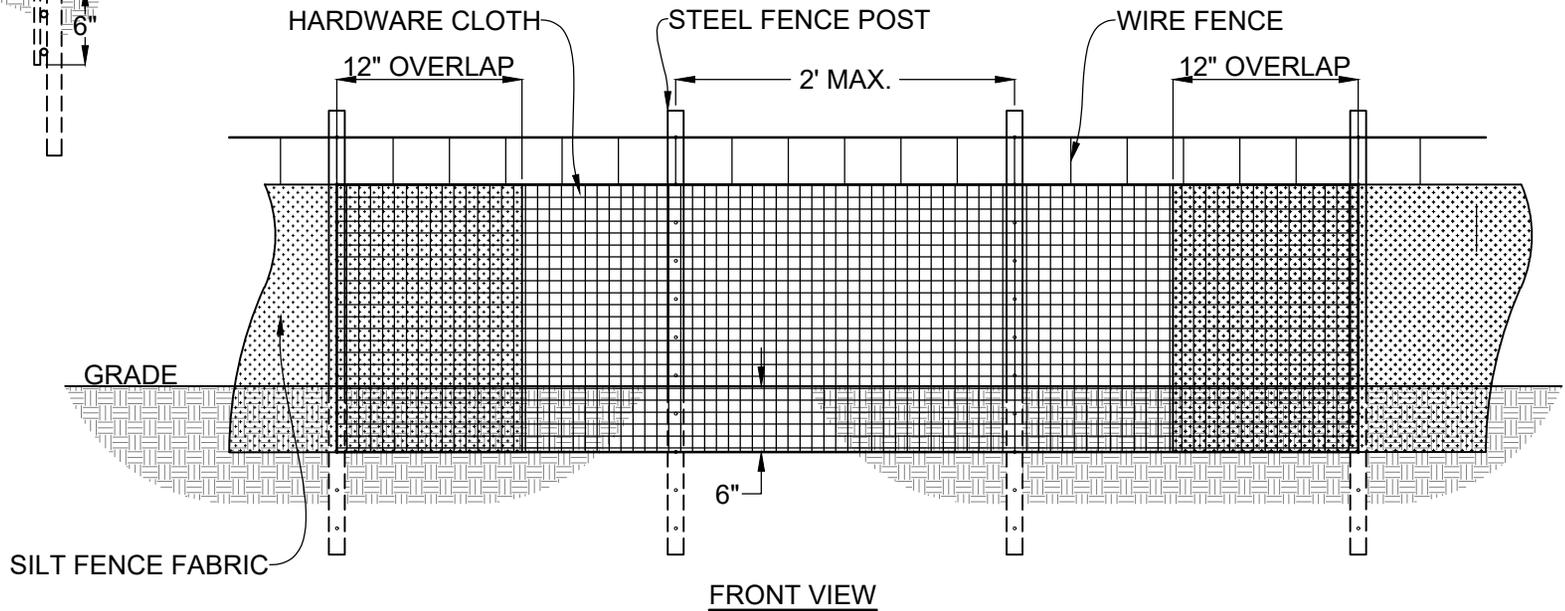
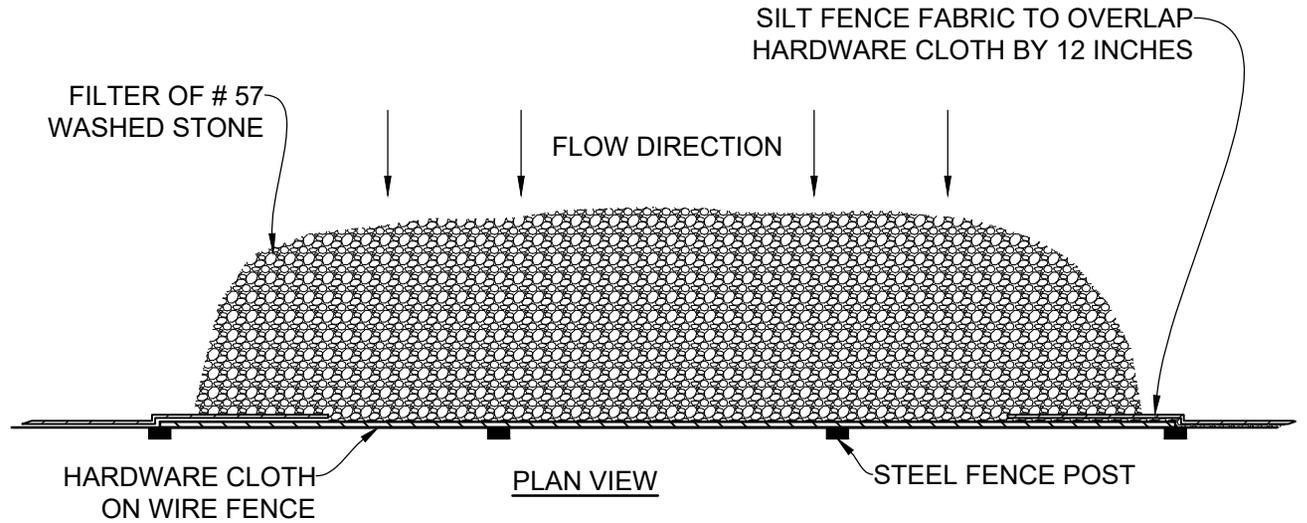


GENERAL NOTES:

1. APPLICABLE FOR DRAINAGE AREAS NO MORE THAN 1/4 ACRE.
2. USE AS A REPAIR OF SILT FENCE FAILURES.
3. BURY WIRE FENCE, HARDWARE CLOTH, AND SILT FENCE FABRIC 6 INCHES.

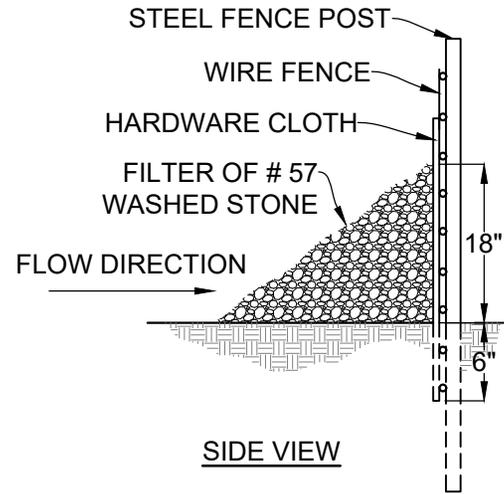

MAINTENANCE NOTES:

1. REMOVE SEDIMENT WHEN AT HALF HEIGHT OF STONE. REFRESH STONE THAT BECOMES CLOGGED WITH SEDIMENT/DEBRIS.
2. REPAIR OR REPLACE FENCE & HARDWARE CLOTH IMMEDIATELY WHEN DEFICIENCIES FOUND.

**TOWN OF APEX
STANDARDS**

EFFECTIVE: JUNE 11, 2024

TEMPORARY SILT FENCE OUTLET

STD. NO.

400.02

SHEET 1 OF 1