


PERSPECTIVE VIEW

GENERAL NOTES:

1. AT THE END OF THE PROJECT, CATCH BASIN CAN BE RAISED AS NEEDED PLUGGING OPEN COURSE OF BLOCK WITH MORTAR.
2. RISER CAN BE BUILT AS A STANDARD CATCH BASIN/JUNCTION BOX (WITH WEEP HOLES) IN RECEIVING WALL AND BE UTILIZED AS SUCH WHEN PROJECT IS STABLE.
3. FOR DRAINAGE AREA >5 ACRES TREAT AS RISER STRUCTURE INCLUDING TRASH RACK, ELEVATIONS, AND ANTI-FLOATATION.

MAINTENANCE NOTES:

1. REMOVE SEDIMENT WHEN $\frac{1}{2}$ HEIGHT OF SEDIMENT STORAGE ZONE.
2. REPLACE STONE, HARDWARE, & BAFFLES AS NEEDED.

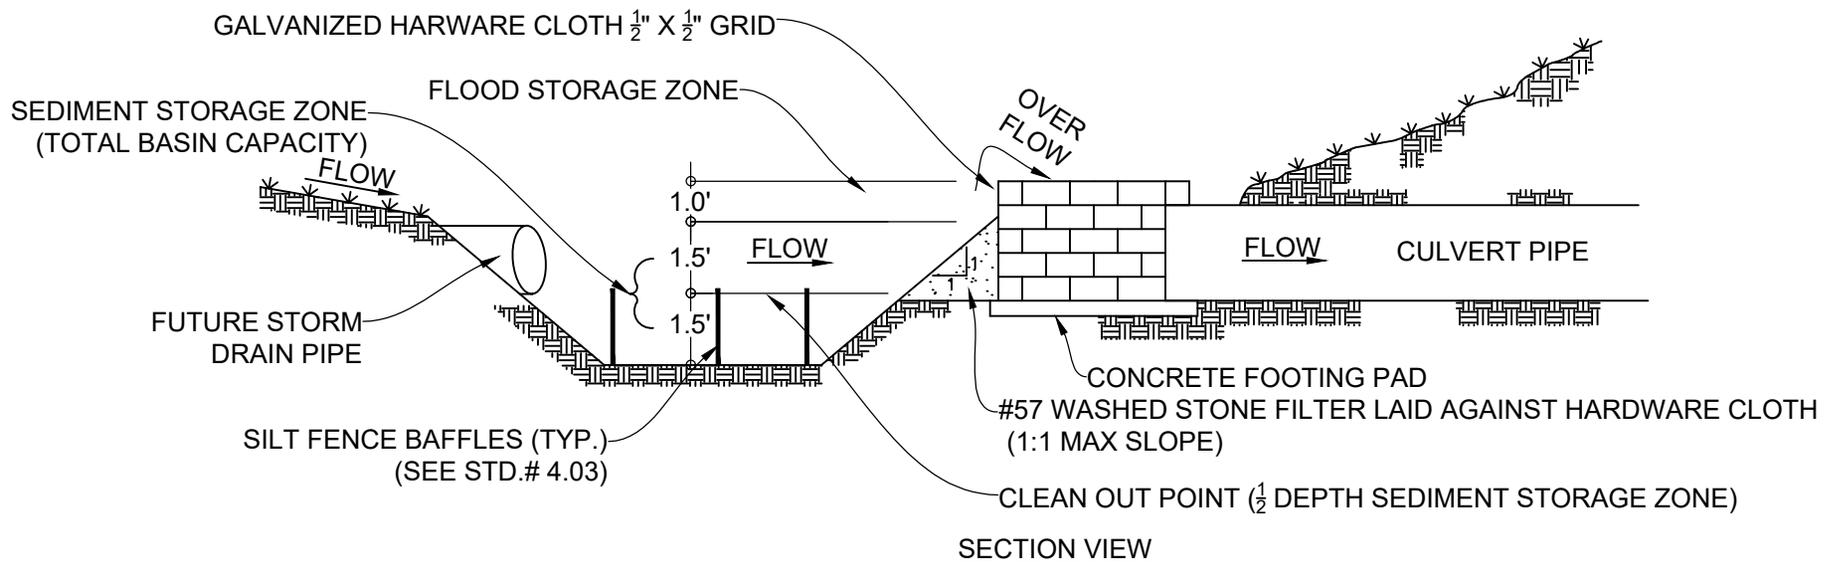

SECTION VIEW

TOWN OF APEX
STANDARDS

EFFECTIVE: JUNE 11, 2024

CATCH BASIN RISER/FILTER

STD. NO.

400.03

SHEET 1 OF 1