

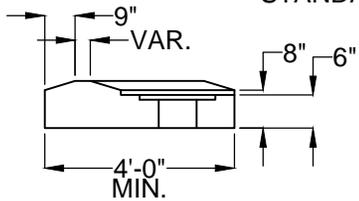



FOR USE WITH NCDOT STANDARD  
FOR ISLAND DIMENSIONS SEE NCDOT  
STANDARDS.

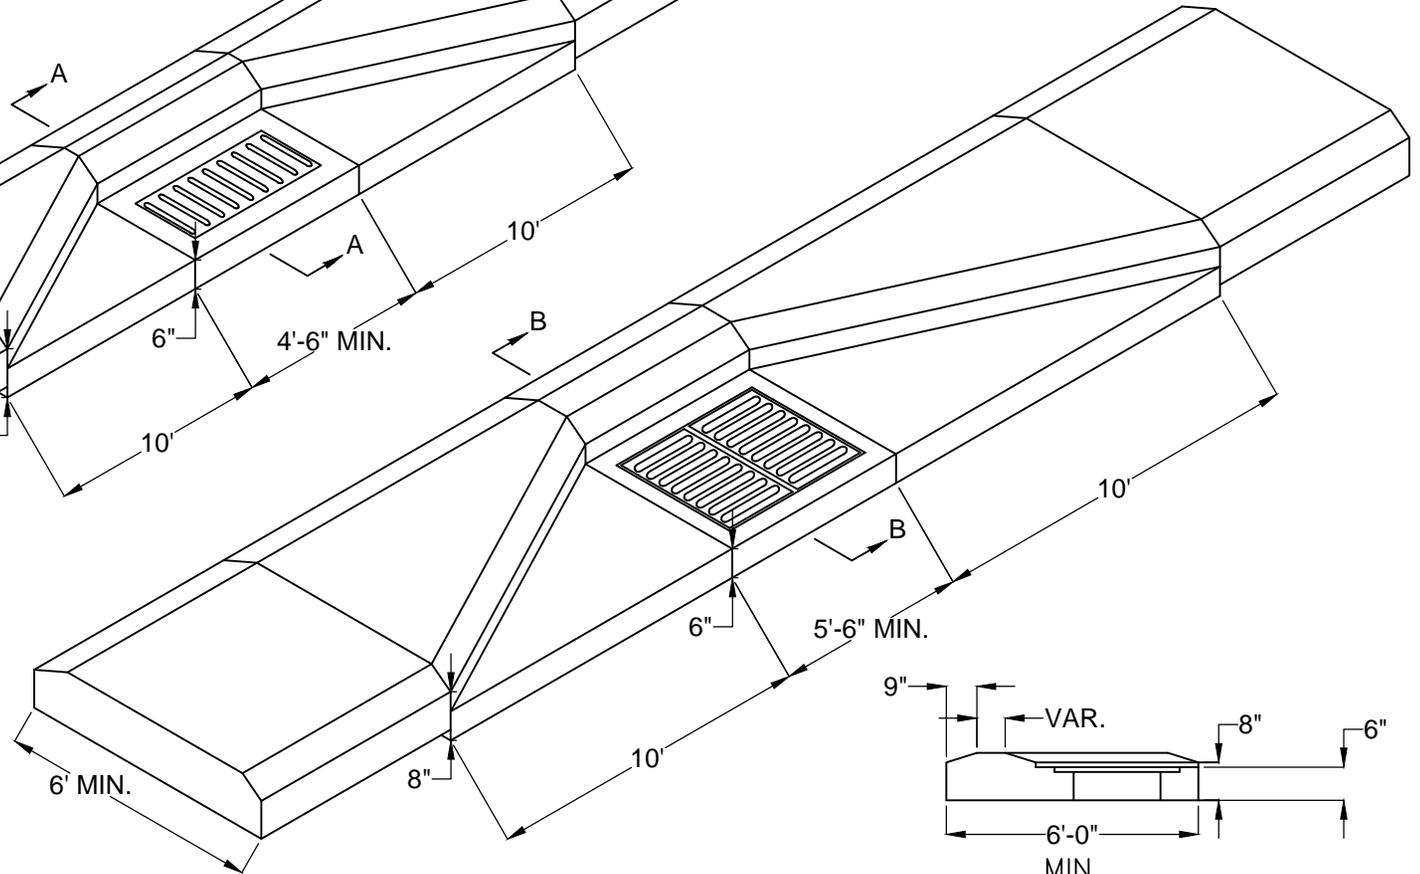

SECTION A-A

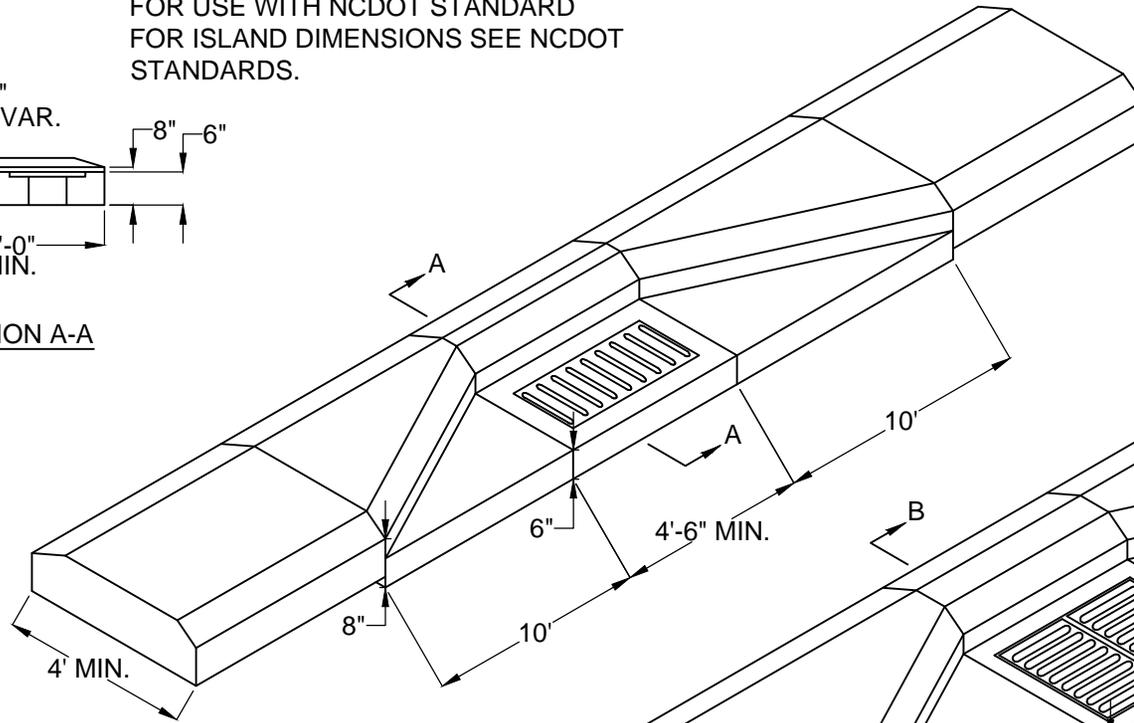

FOR USE WITH NCDOT STANDARD  
FOR ISLAND DIMENSIONS SEE NCDOT  
STANDARDS.

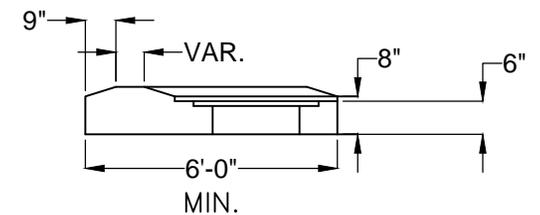

SECTION B-B

TOWN OF APEX  
STANDARDS

EFFECTIVE: DECEMBER 3, 2002

# MEDIAN CURB INLET

STD. NO.

**500.07**

SHEET 1 OF 3