


SECTION A-A

FOR USE WITH NCDOT STANDARD
FOR ISLAND DIMENSIONS SEE NCDOT
STANDARDS.

EARTH MATERIAL
WITH GRASS COVER

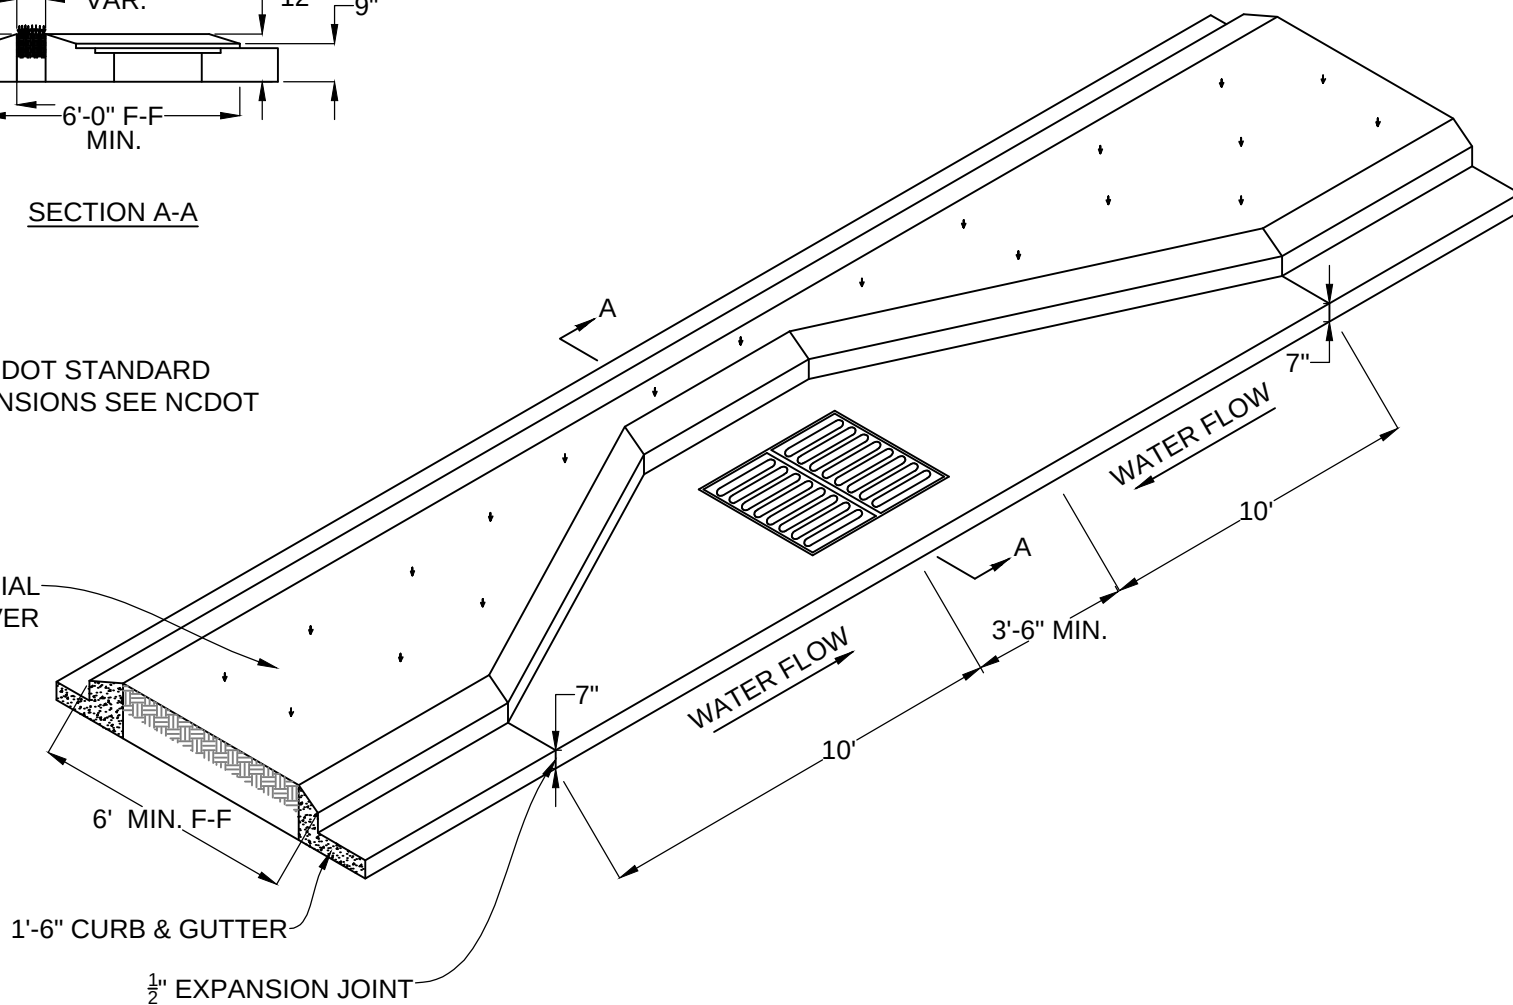

TOWN OF APEX
STANDARDS

EFFECTIVE: DECEMBER 3, 2002

MEDIAN CURB INLET

STD. NO.

500.07

SHEET 2 OF 3