


**NOTES:**

1. REFER TO BORE AND JACK DETAIL (450.06) FOR PIPE, CASING, SUPPORTS, AND OTHER DETAILS.
2. PRIOR APPROVAL FROM THE WATER RESOURCES DIRECTOR MUST BE OBTAINED FOR THIS METHOD OF CONNECTION.

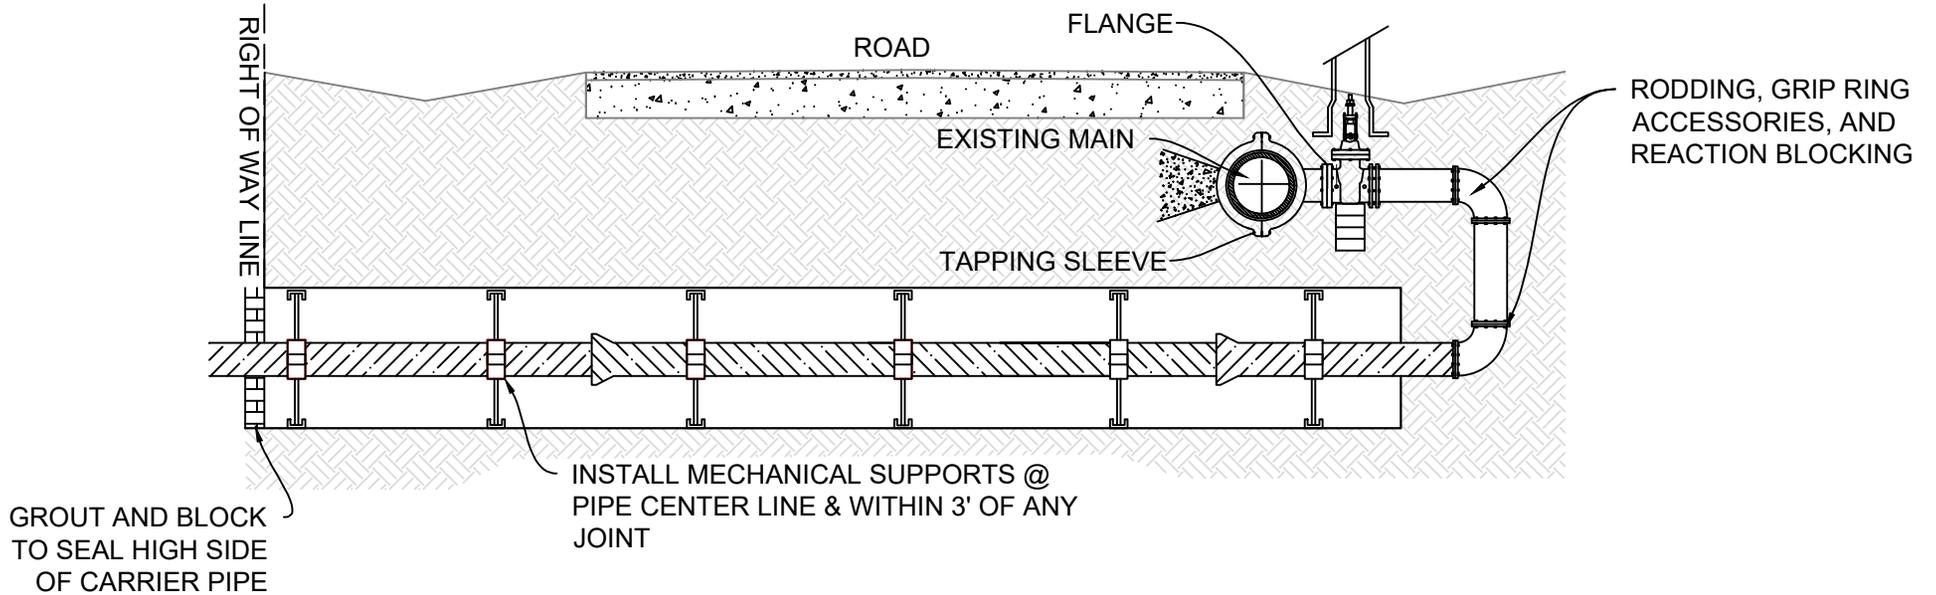

TOWN OF APEX  
STANDARDS

EFFECTIVE: MARCH 23, 2021

**REVERSE TAP**

STD. NO.

**600.21**

SHEET 1 OF 1