
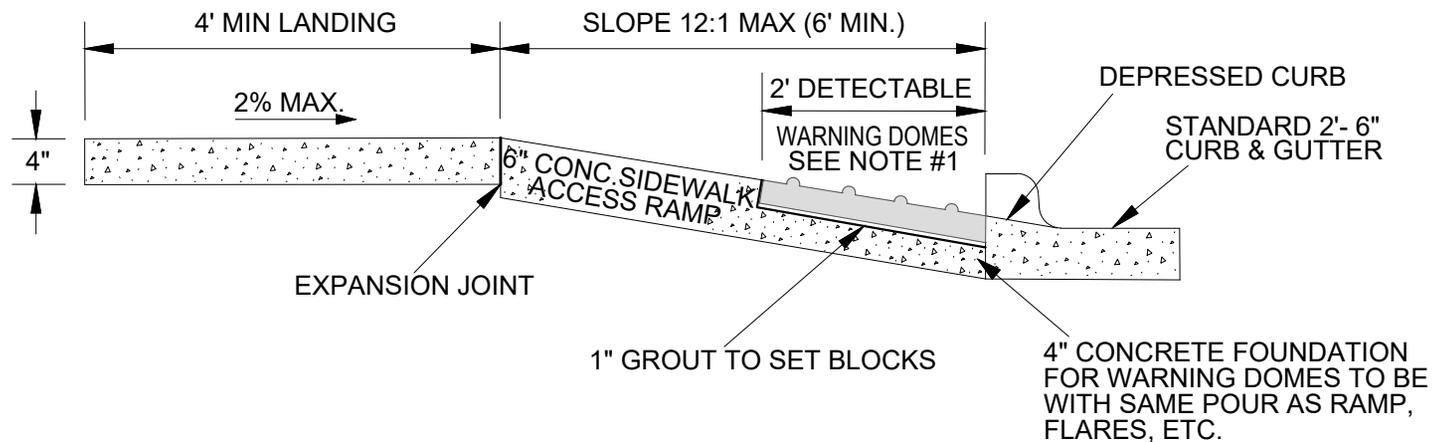


DETECTABLE WARNING
DOMES CONCRETE PAVER

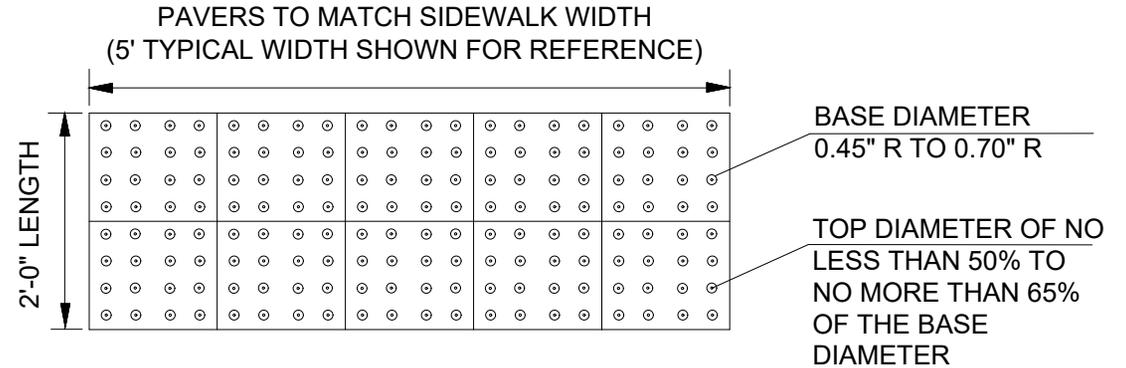

RAMP SECTION
WITH DETECTABLE WARNING PAVERS

TOWN OF APEX
STANDARDS

EFFECTIVE: FEBRUARY 28, 2023

CURB RAMP (DETECTABLE WARNING - PAVERS)

STD. NO.

300.09

SHEET 11 OF 14